
APPENDIX 8.0


IN RELATION TO DISCHARGE OF CONDITION 3

NOTES

Material Key:


-  Ibstock cookbridge yellow clamp stock
-  Euromix mortar 'natural'
-  VM zinc pigmento 'autumn red'
-  RAL colour: Borg
-  Portland stone coping
-  Fibre C FE ferro 'sahara'

NB: For further information on material specification and supplier details, please refer to section 1.0 'outline specifications' of the material specification document.

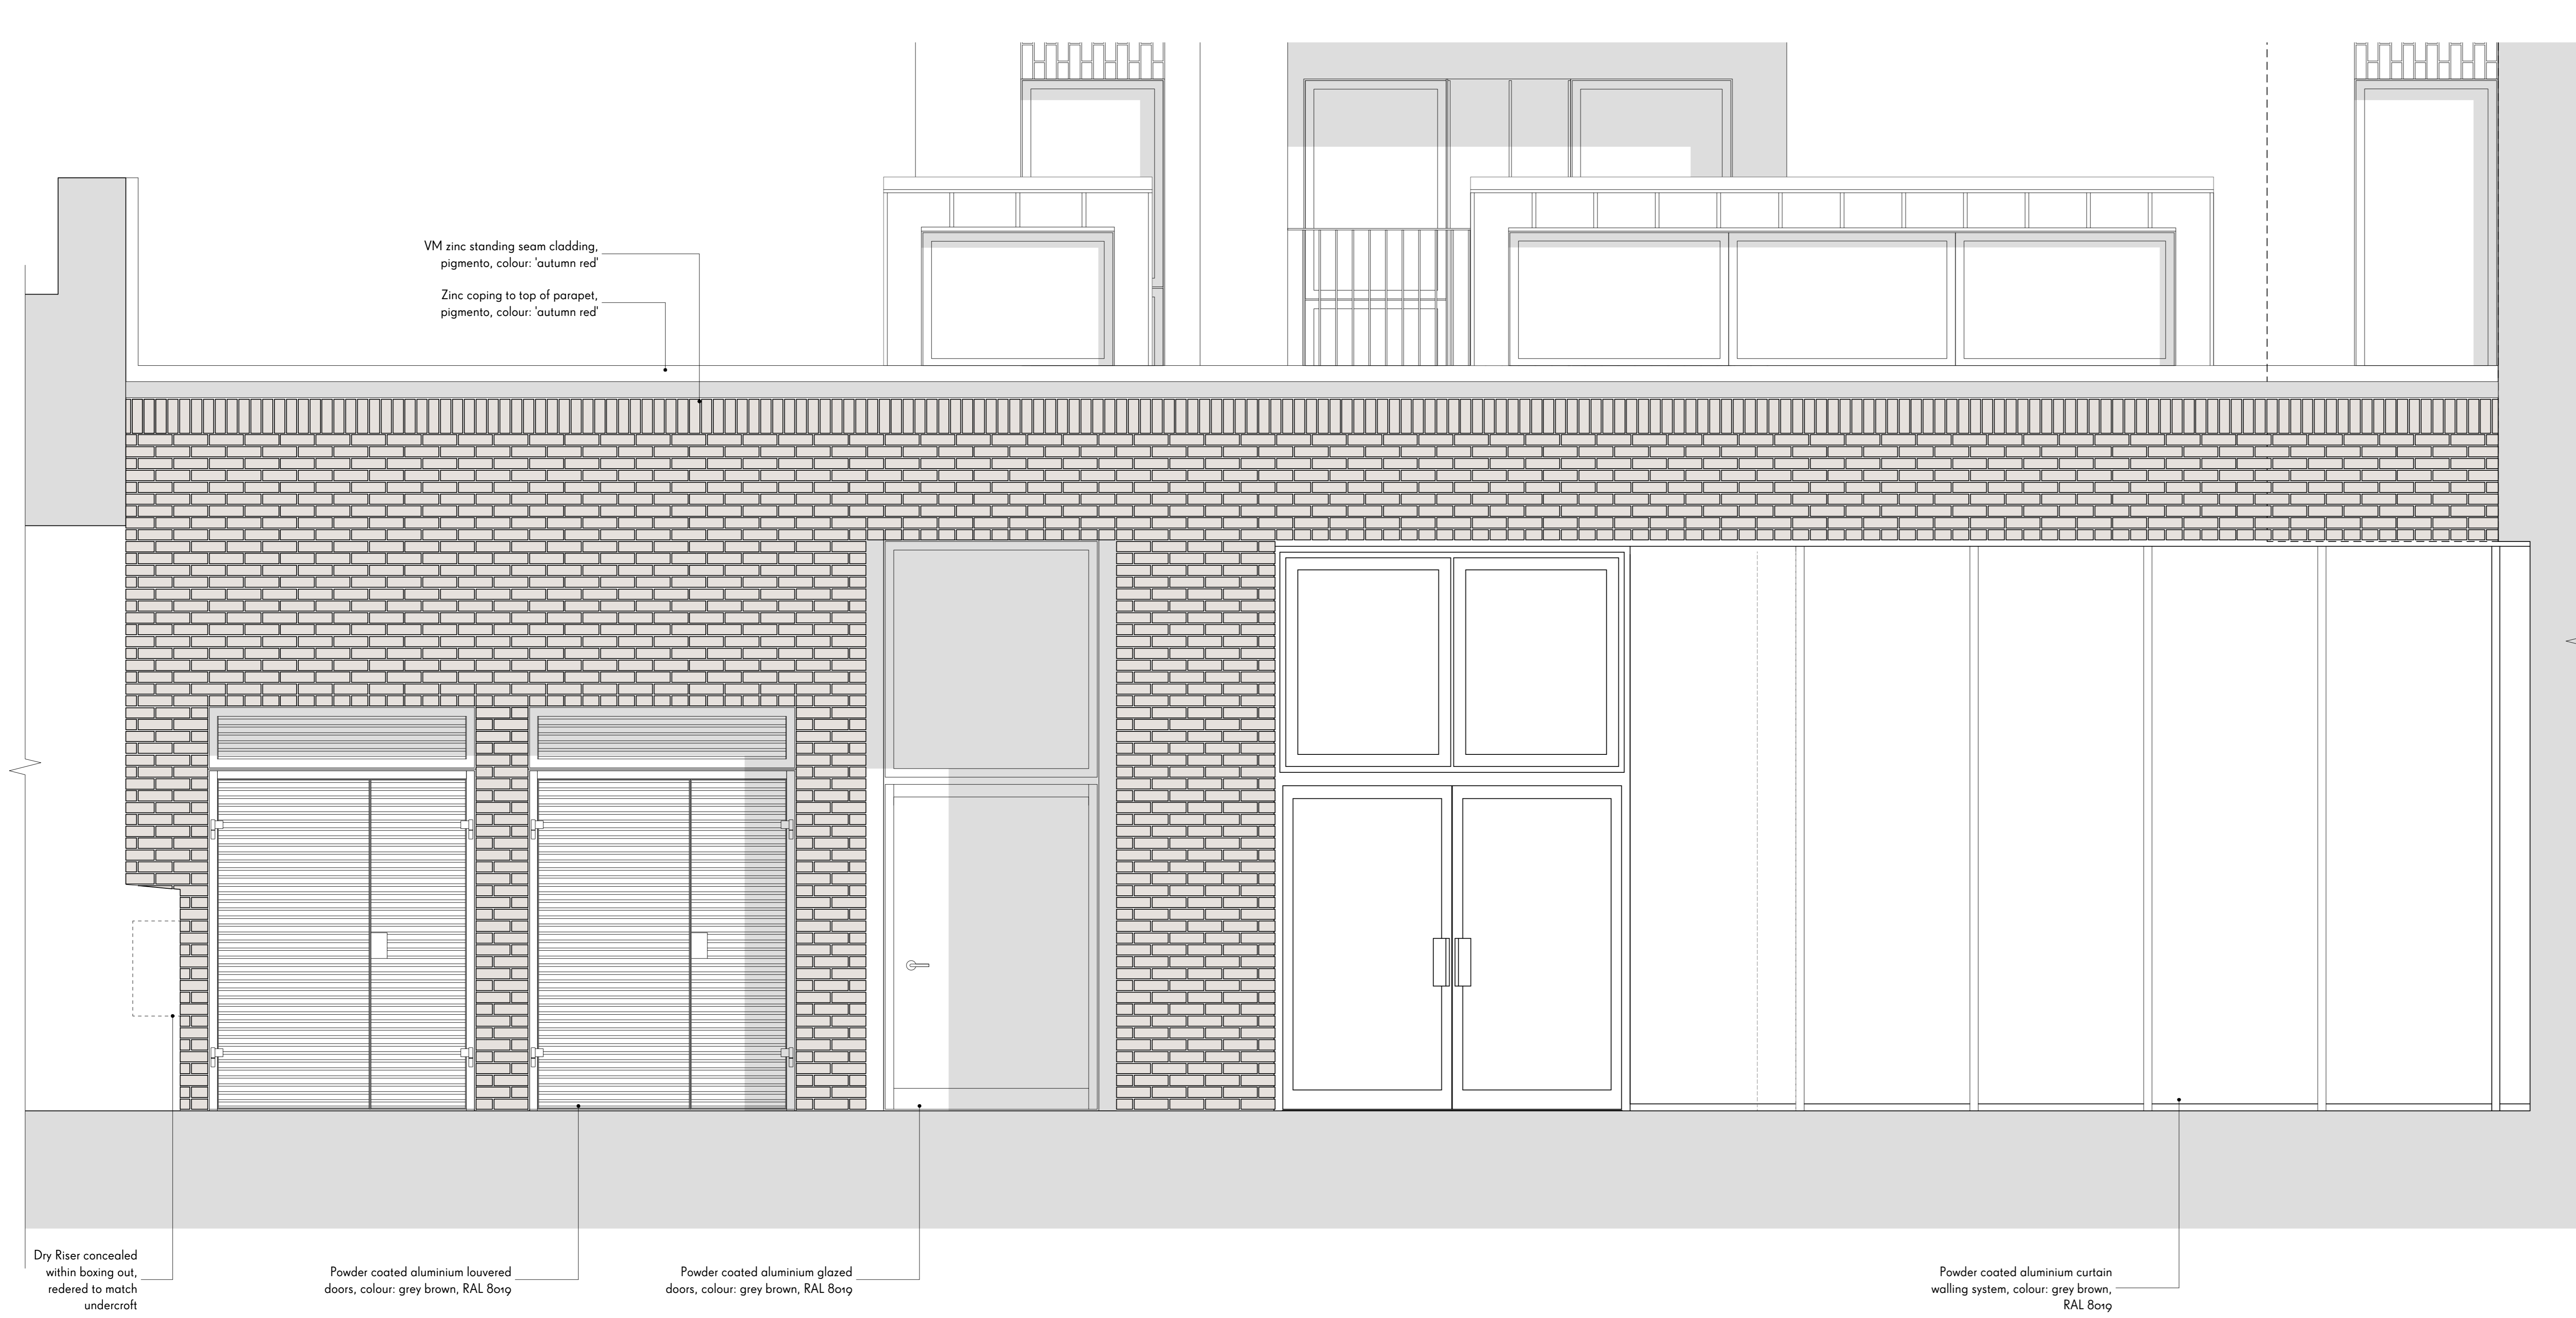



2
520

Elevation A
Core RSL

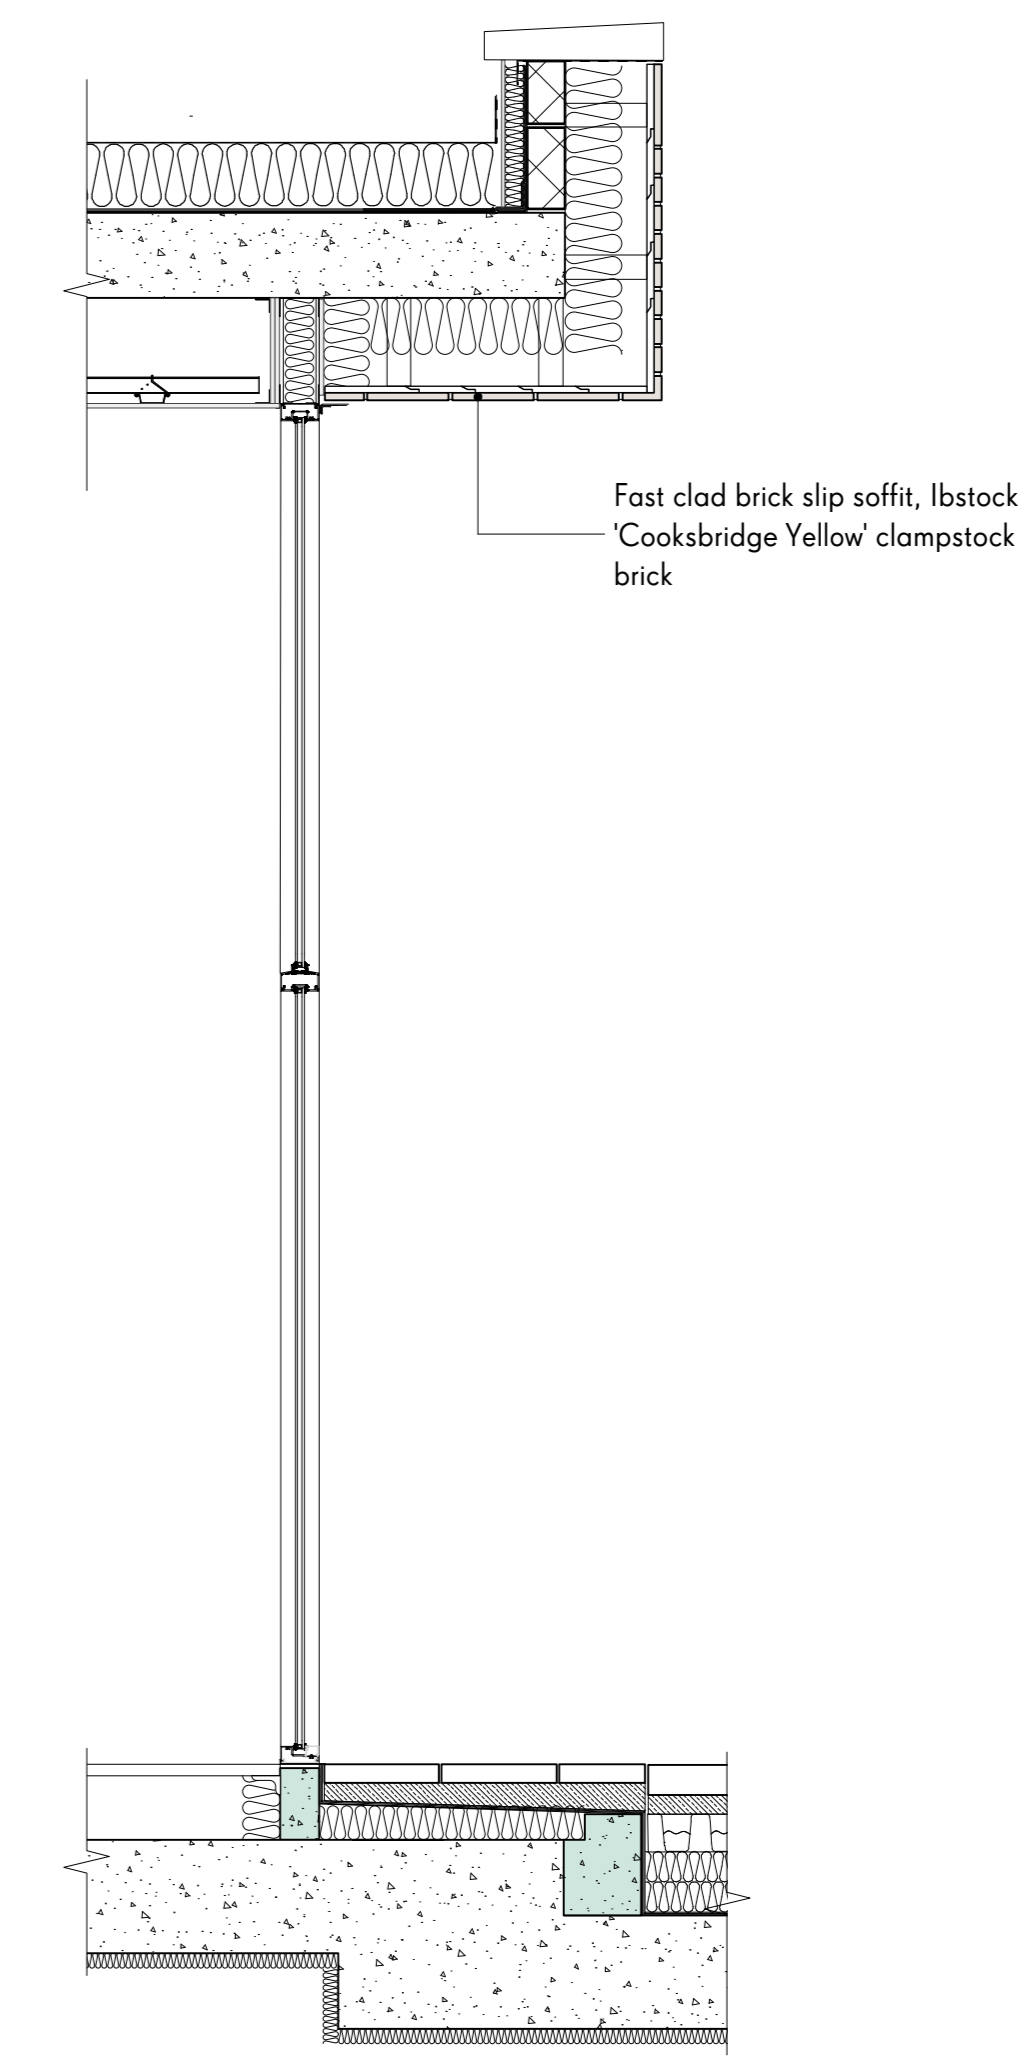

3
520

Section A-A
Core RSL

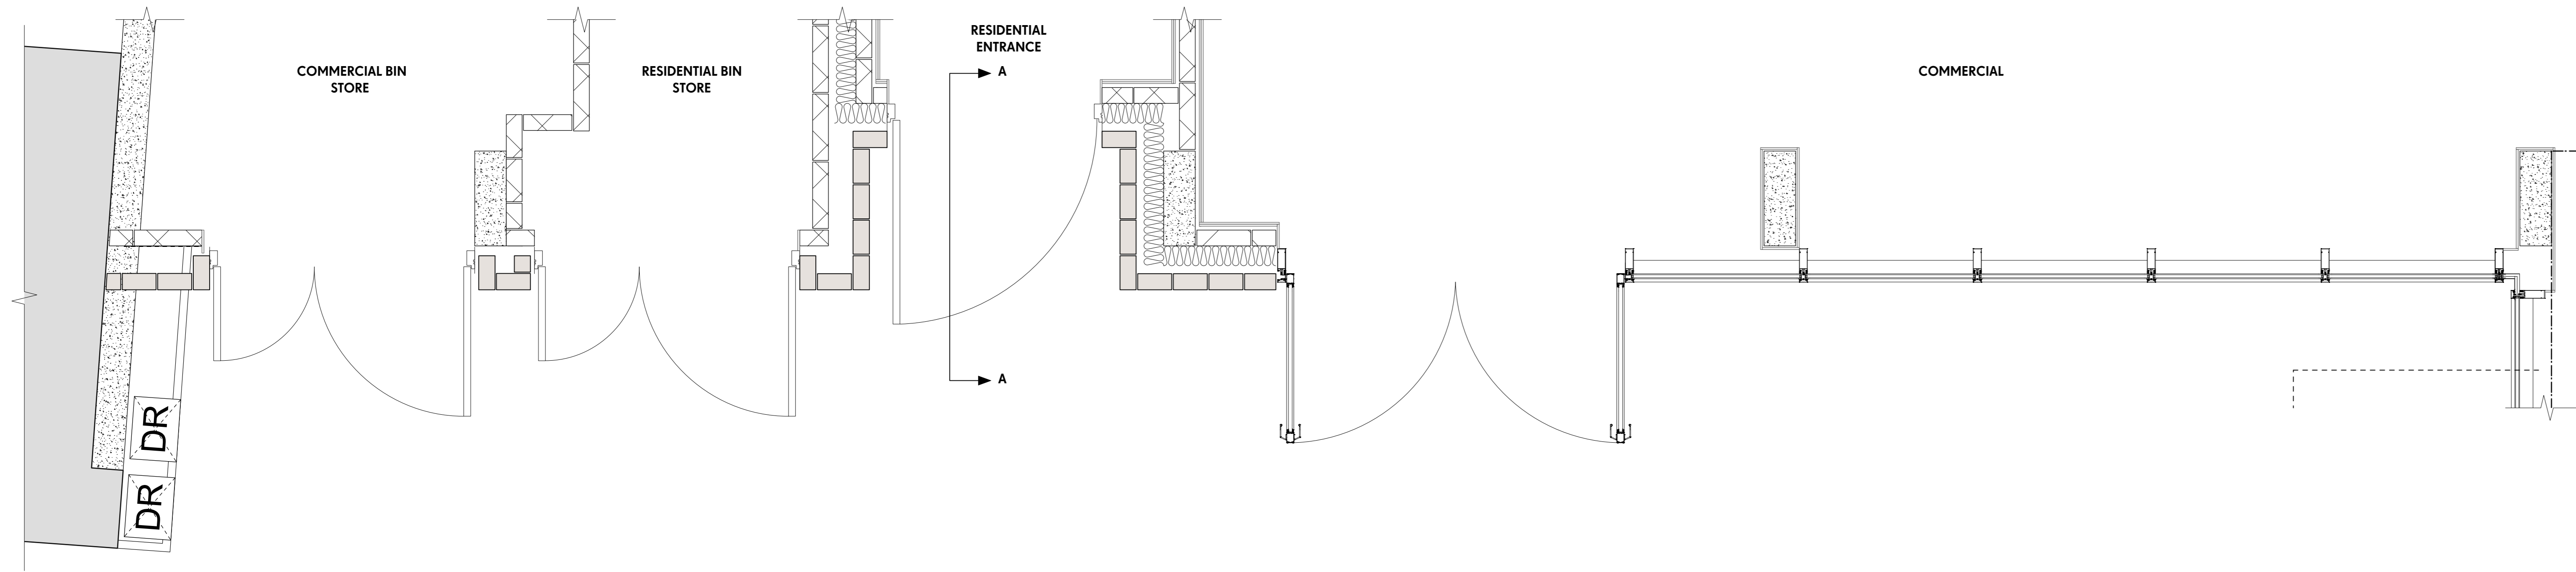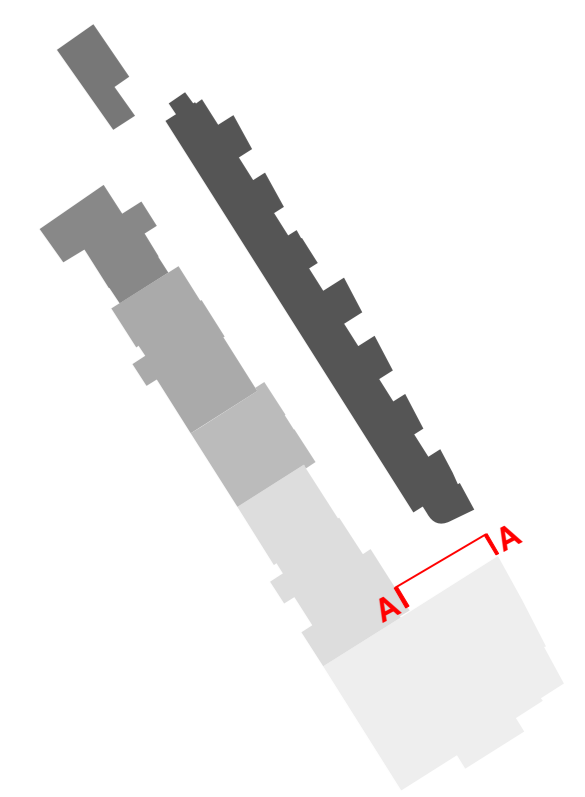

1
520

Plan 01
Core RSL

B	Updated to masonry	4/7/17	
A	General coordination updates	8/3/17	
REV	COMMENTS	DATE	CHK

STATUS

PLANNING

Job 277a Grays Inn Road
Title Core RSL: Elevation A
Sheet 1 of 2
Date October 2016
Scale 1:20 @ A0
Drawn JY
Client Regal Homes

1_529-A-PL-520

WAUGH THISTLETON
ARCHITECTS

77 LEONARD STREET LONDON EC2A 4QS
+44(0) 2076135727 WAUGHTHISTLETON.COM

NOTES

Material Key:

-  Ibstock cooksbridge yellow clamp stock
-  Euromix mortar 'natural'
-  VM zinc pigmento 'autumn red'
-  RAL colour: 8019
-  Portland stone coping
-  Fibre C FE ferro 'sahara'


NB. For further information on material specification and supplier details, please refer to section 1.0 'outline specifications' of the material specification document.



- Continuous vertical soldier course detail to first floor level
- PPC aluminium flashing to head of window, colour, grey brown: RAL 8019
- Powder coated aluminium glazed doors, colour: grey brown, RAL 8019
- Ibstock 'Cooksbridge Yellow' clamp stock brick

1
521


Elevation B
Core RSL

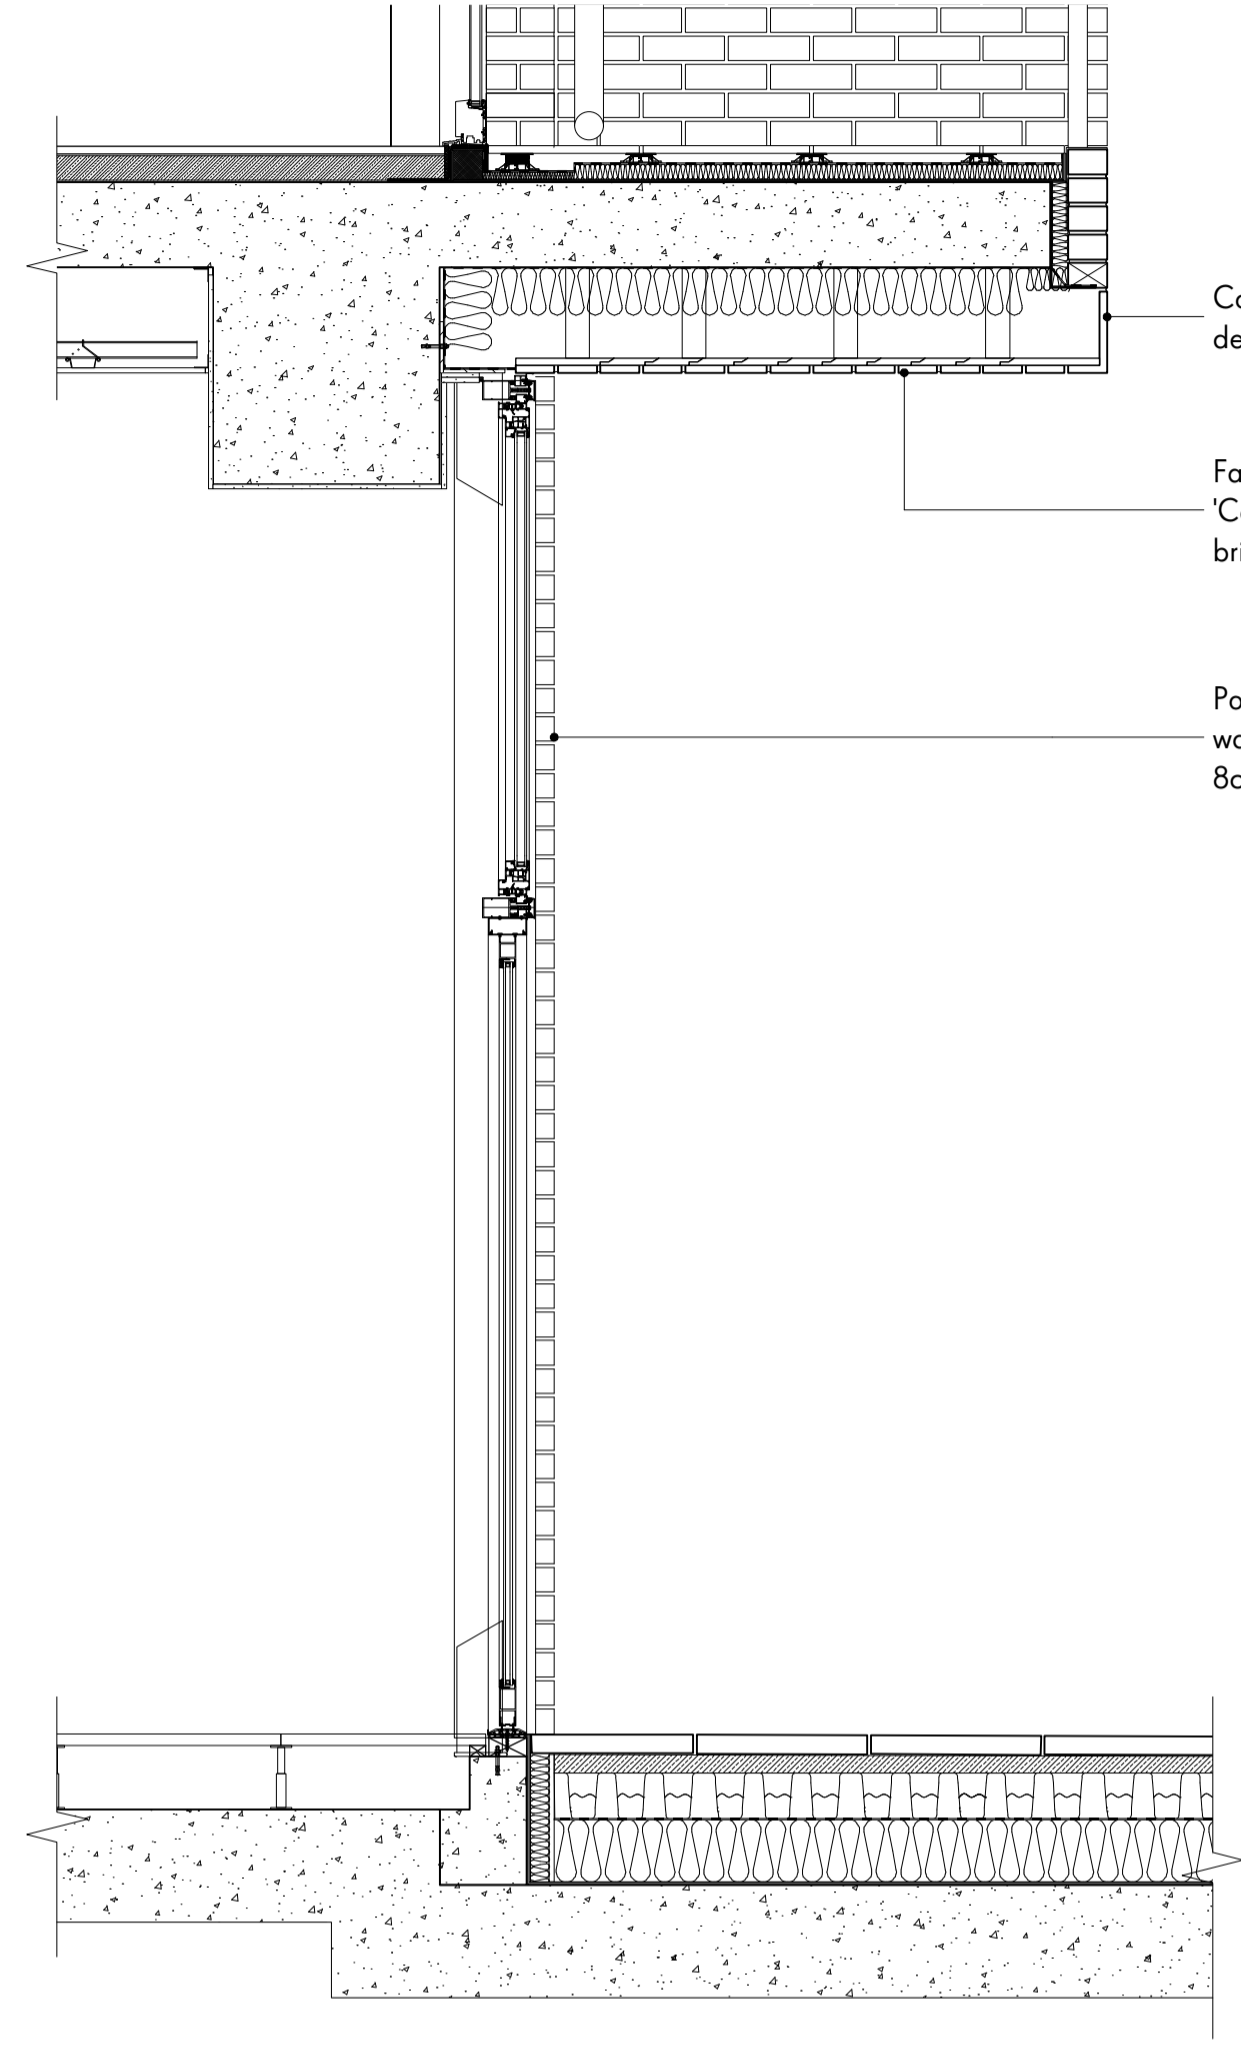

- Continuous vertical soldier course detail to first floor level
- Fast clad brick slip soffit, Ibstock 'Cooksbridge Yellow' clampstock brick
- Powder coated aluminium curtain wall system, colour: grey brown, RAL 8019


3
521

Section A-A
Core RSL

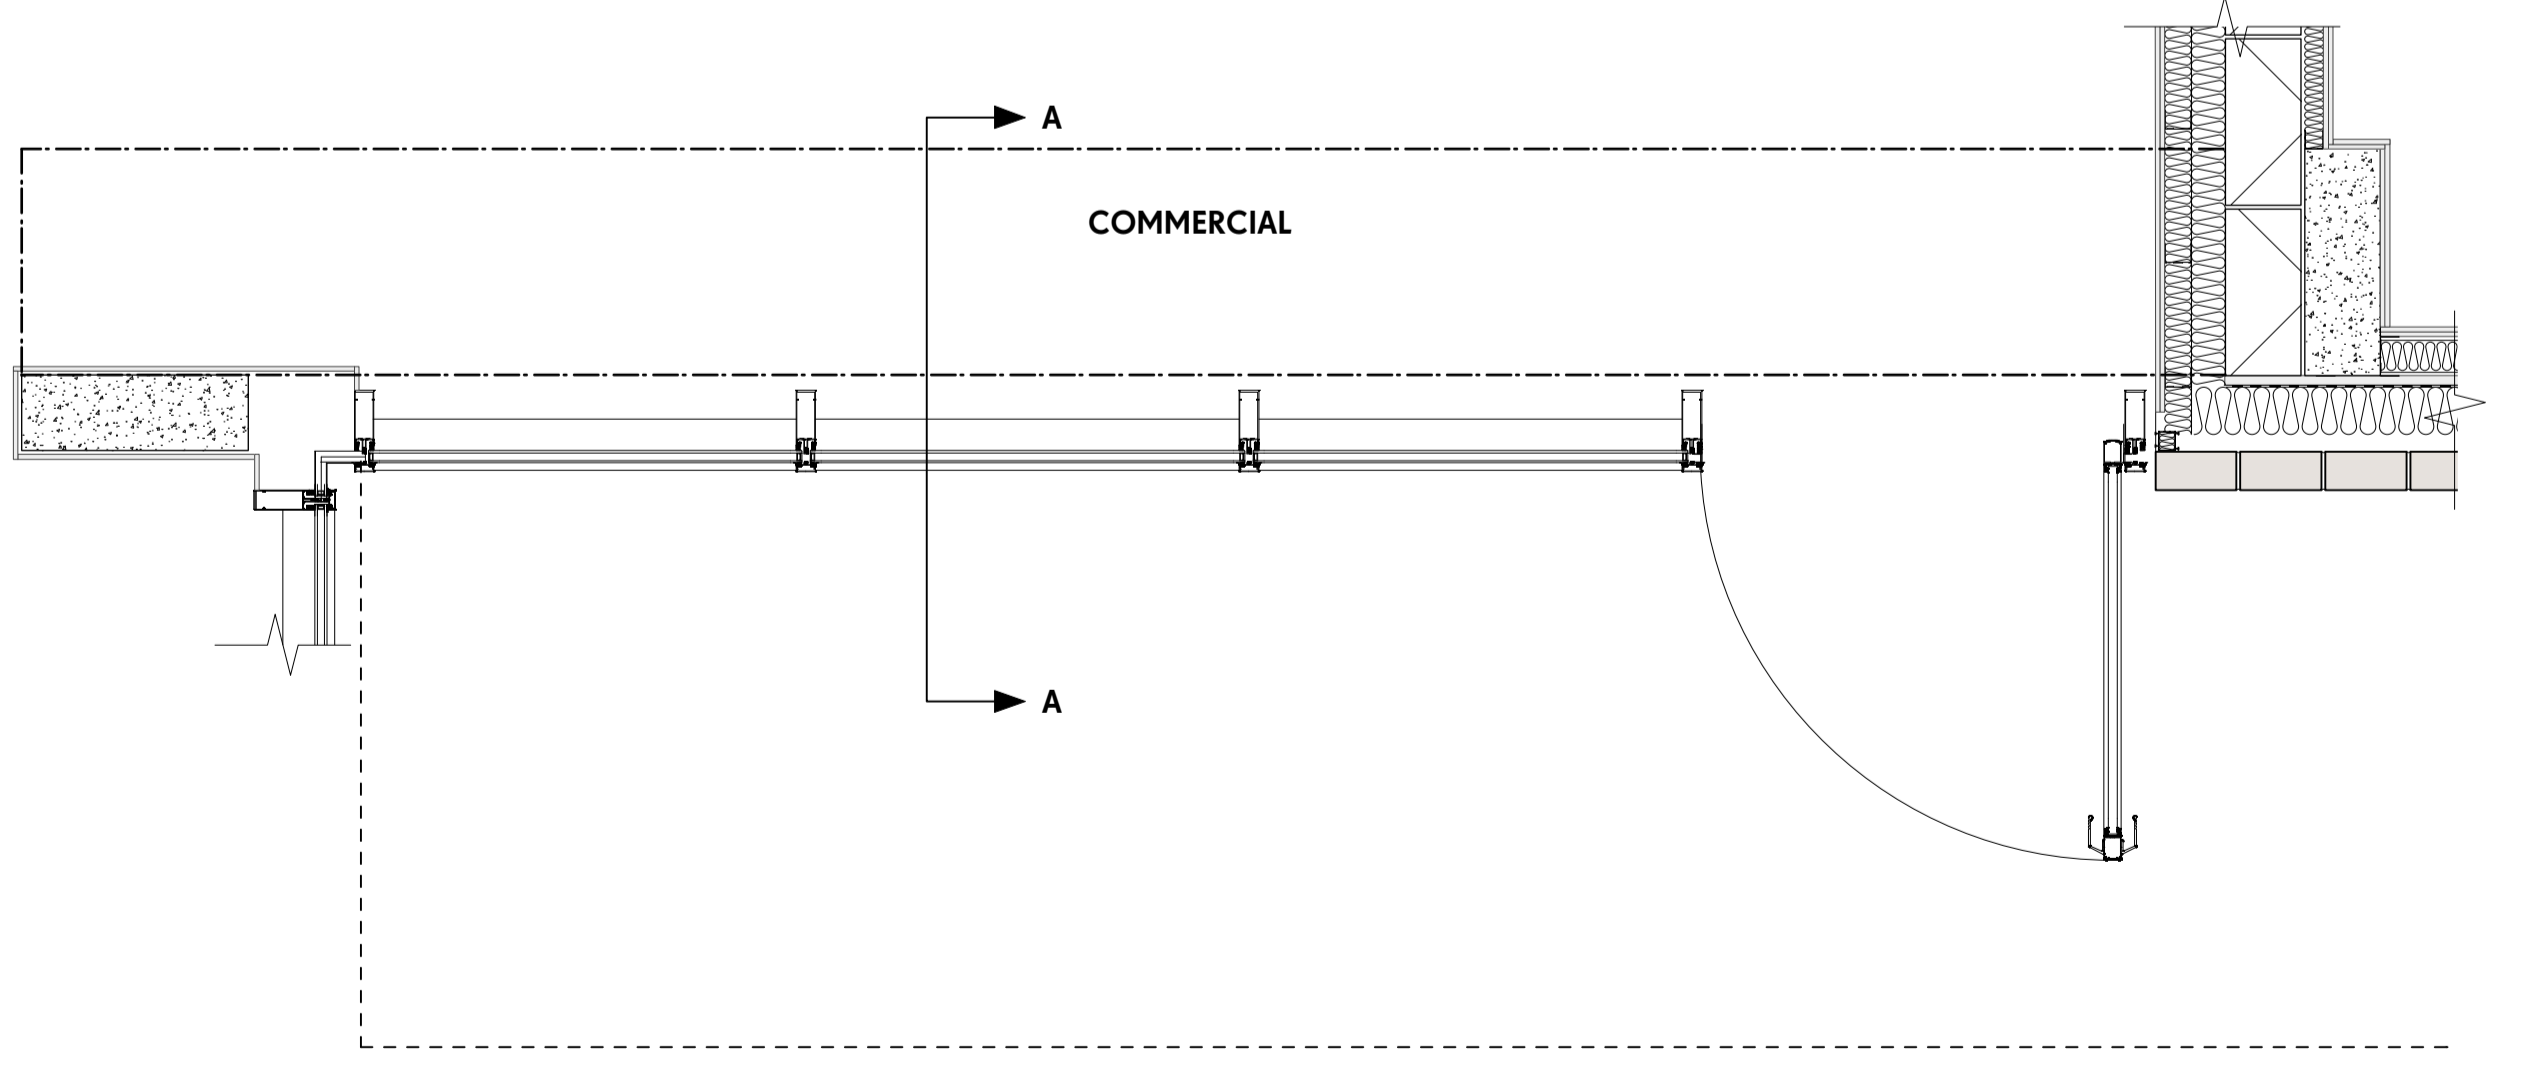

2
521

Plan 01
Core RSL

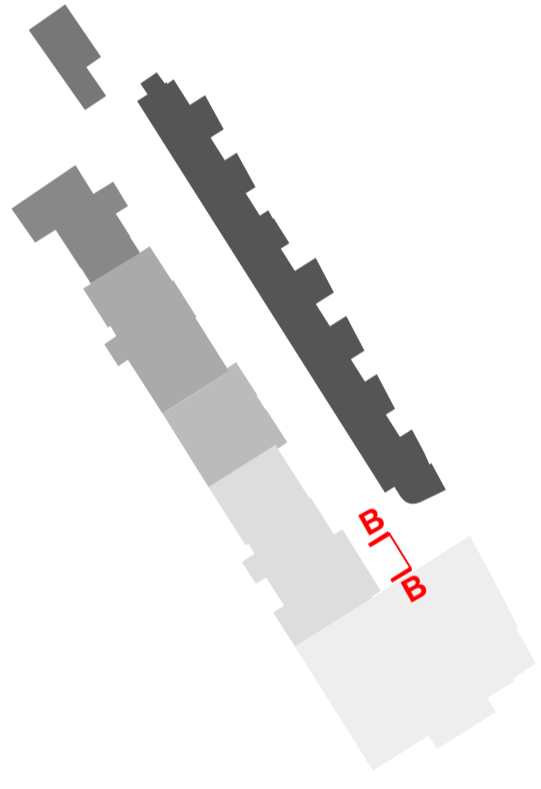

REV	COMMENTS	DATE	CHK
A	General coordination updates	8/3/17	

STATUS

PLANNING

Job 277a Grays Inn Road
Title Core RSL: Elevation B
 Sheet 2 of 2
Date October 2016
Scale 1:25 @ A1
Drawn JY
Client Regal Homes

1_529-A-PL-521

WAUGH THISTLETON
ARCHITECTS