
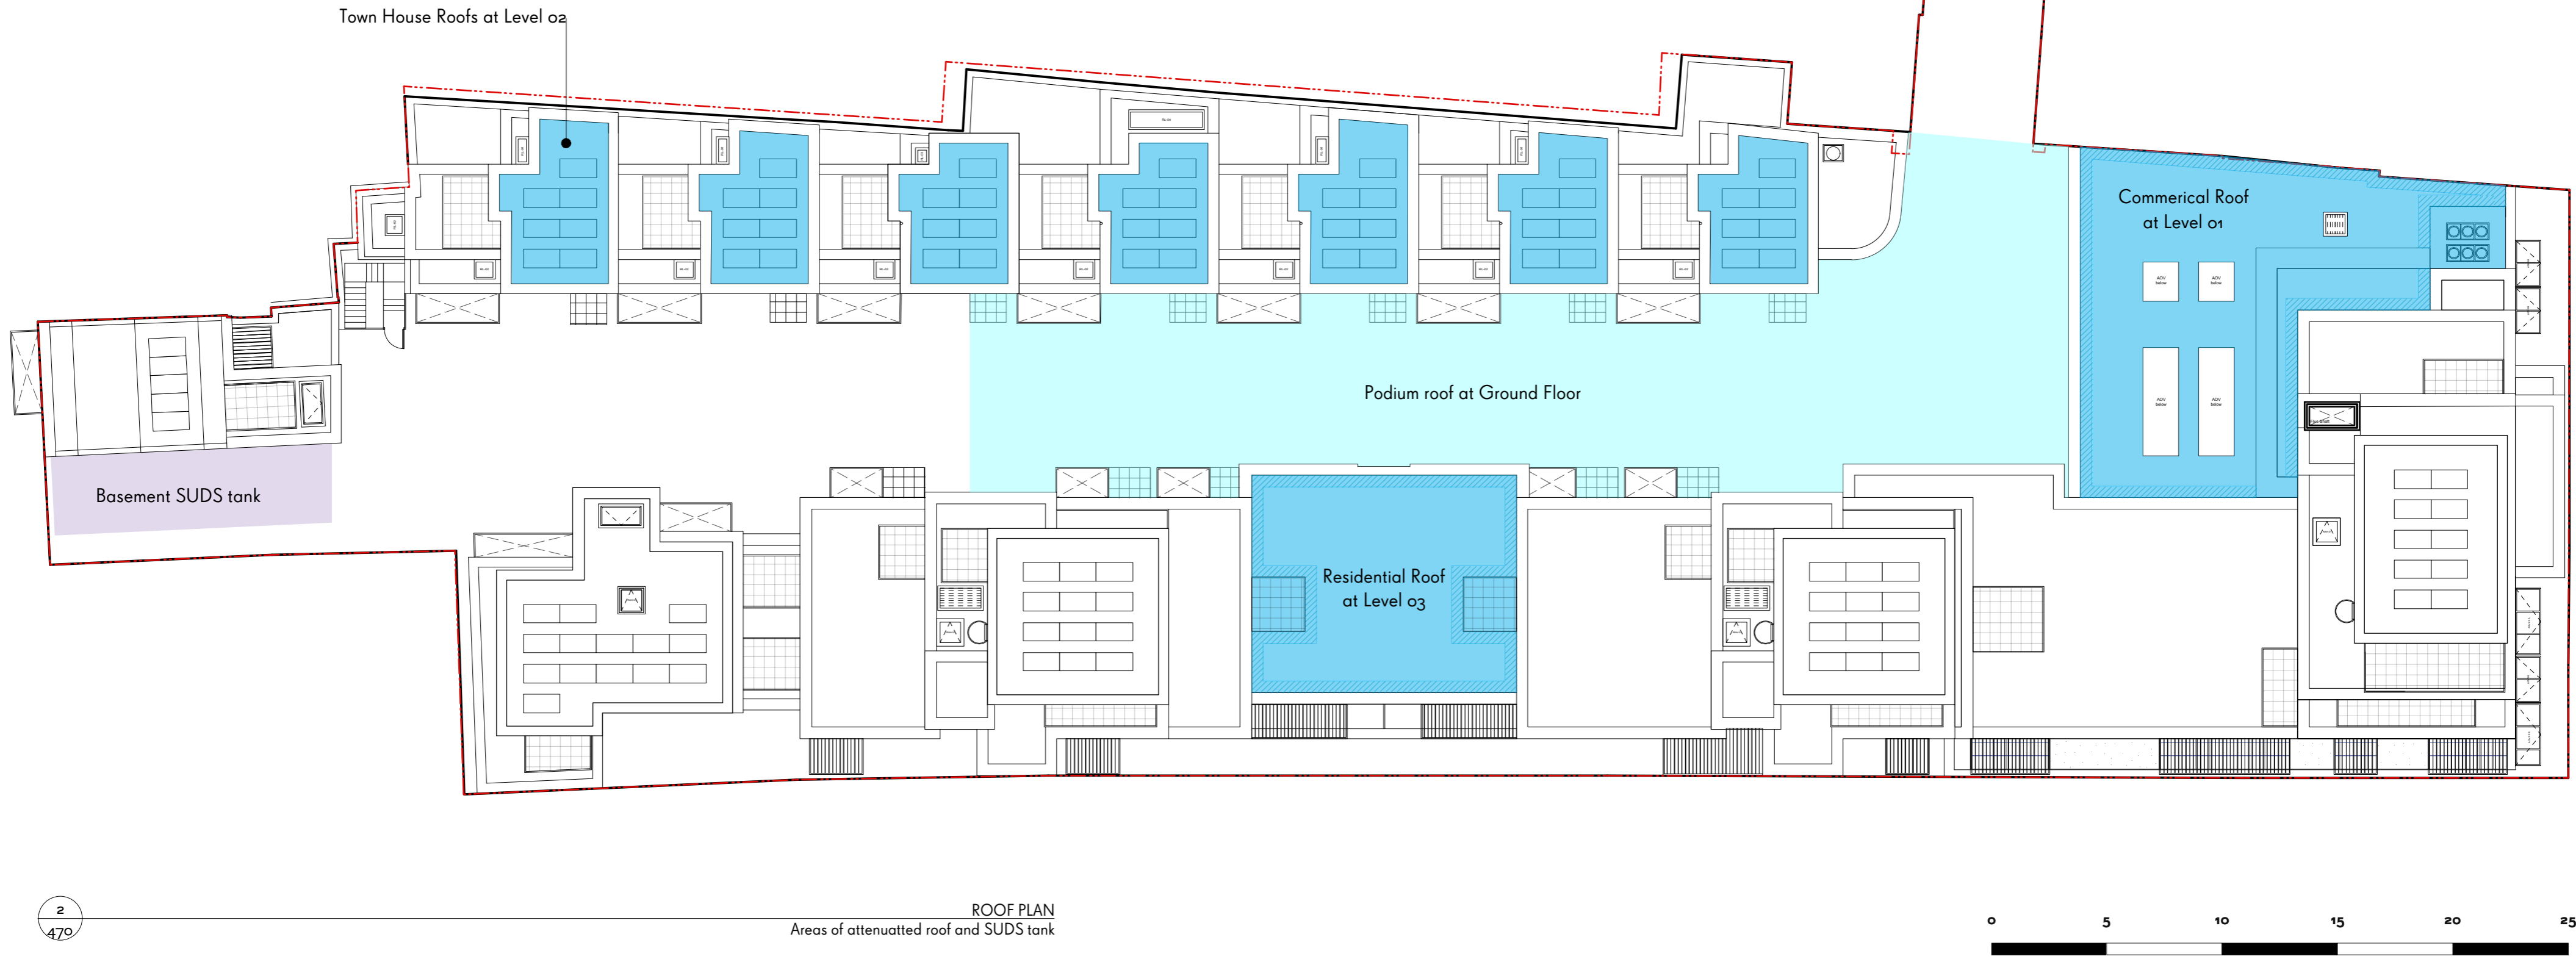


---

## **APPENDIX 14.0**

---

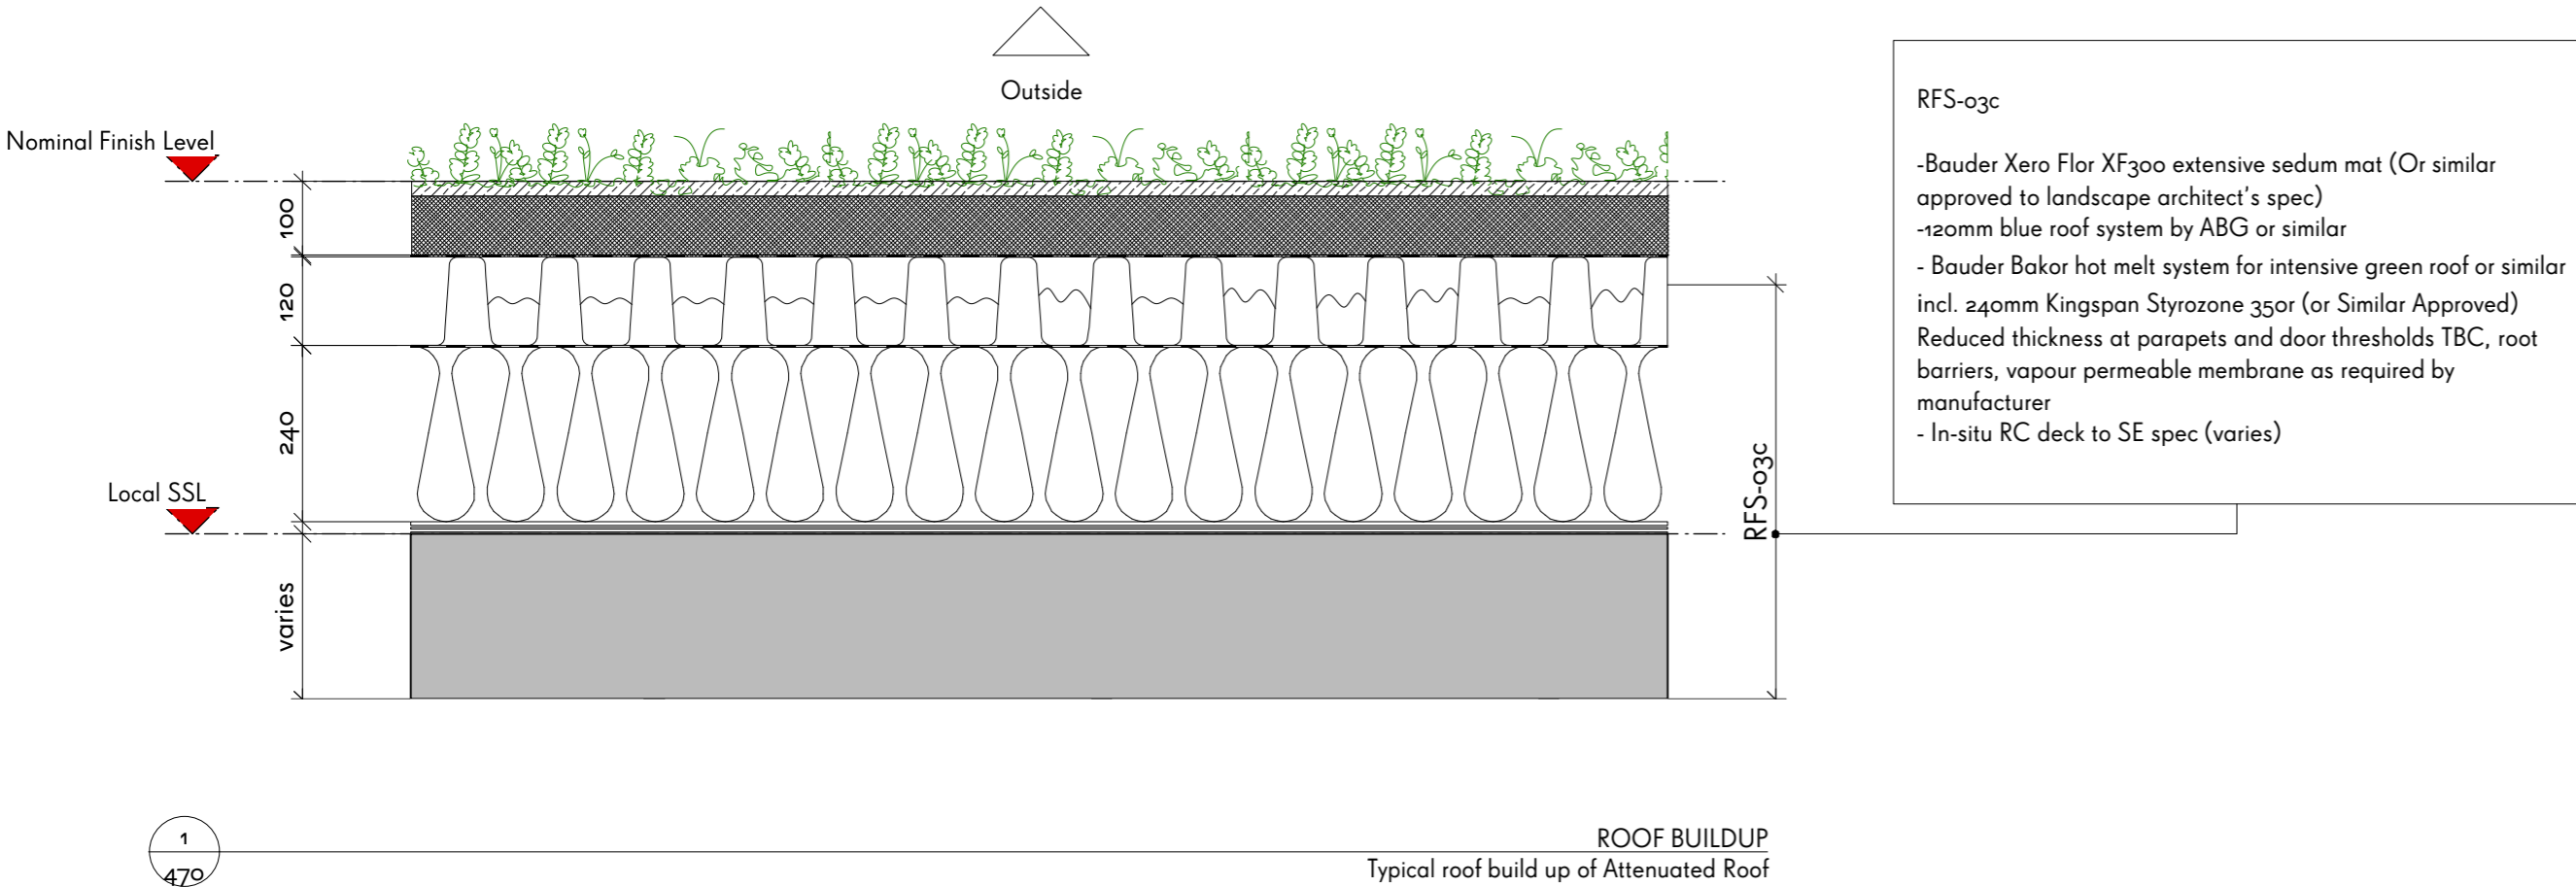

Drawing not to be scaled. All dimensions to be verified on site before commencing work. Any discrepancies to be reported to designers. Read drawings in conjunction with relevant information. All building work is to comply with current Building Regulations and British Standards.

NOTES

- Attenuated Roof with height increase of 150mm (Due to crate system for water storage, set below parapet)
- 500mm ballast border to attenuated roof
- Attenuated Roof with no height increase
- Basement SUDS Tank

REV	COMMENTS
A	General revisions
B	Basement SUDS tank added

DATE
19/12/16
4/7/17

CHK

WAUGH  
THISTLETON  
ARCHITECTS

77 LEONARD STREET LONDON EC2A 4QS  
+44 (0) 207 6135737 WAUGHTHISTLETON.COM

STATUS

PLANNING

Job	277a Gray's Inn Road
Title	Roof Plan
	Area of Attenuated Roof
Date	October 2016
Scale	1:200 @ A2
Drawn	JY
Client	Regal Homes

1\_529-A-PL-470