



NOTE
This drawing is copyright. Do not scale off dimensions. All dimensions are to be checked on site by contractor. Contractor to report any dimensional discrepancies, errors or omissions prior to commencing on site.

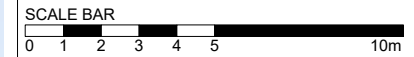

KEY
 Denotes building to be demolished
 Indicates extents of site

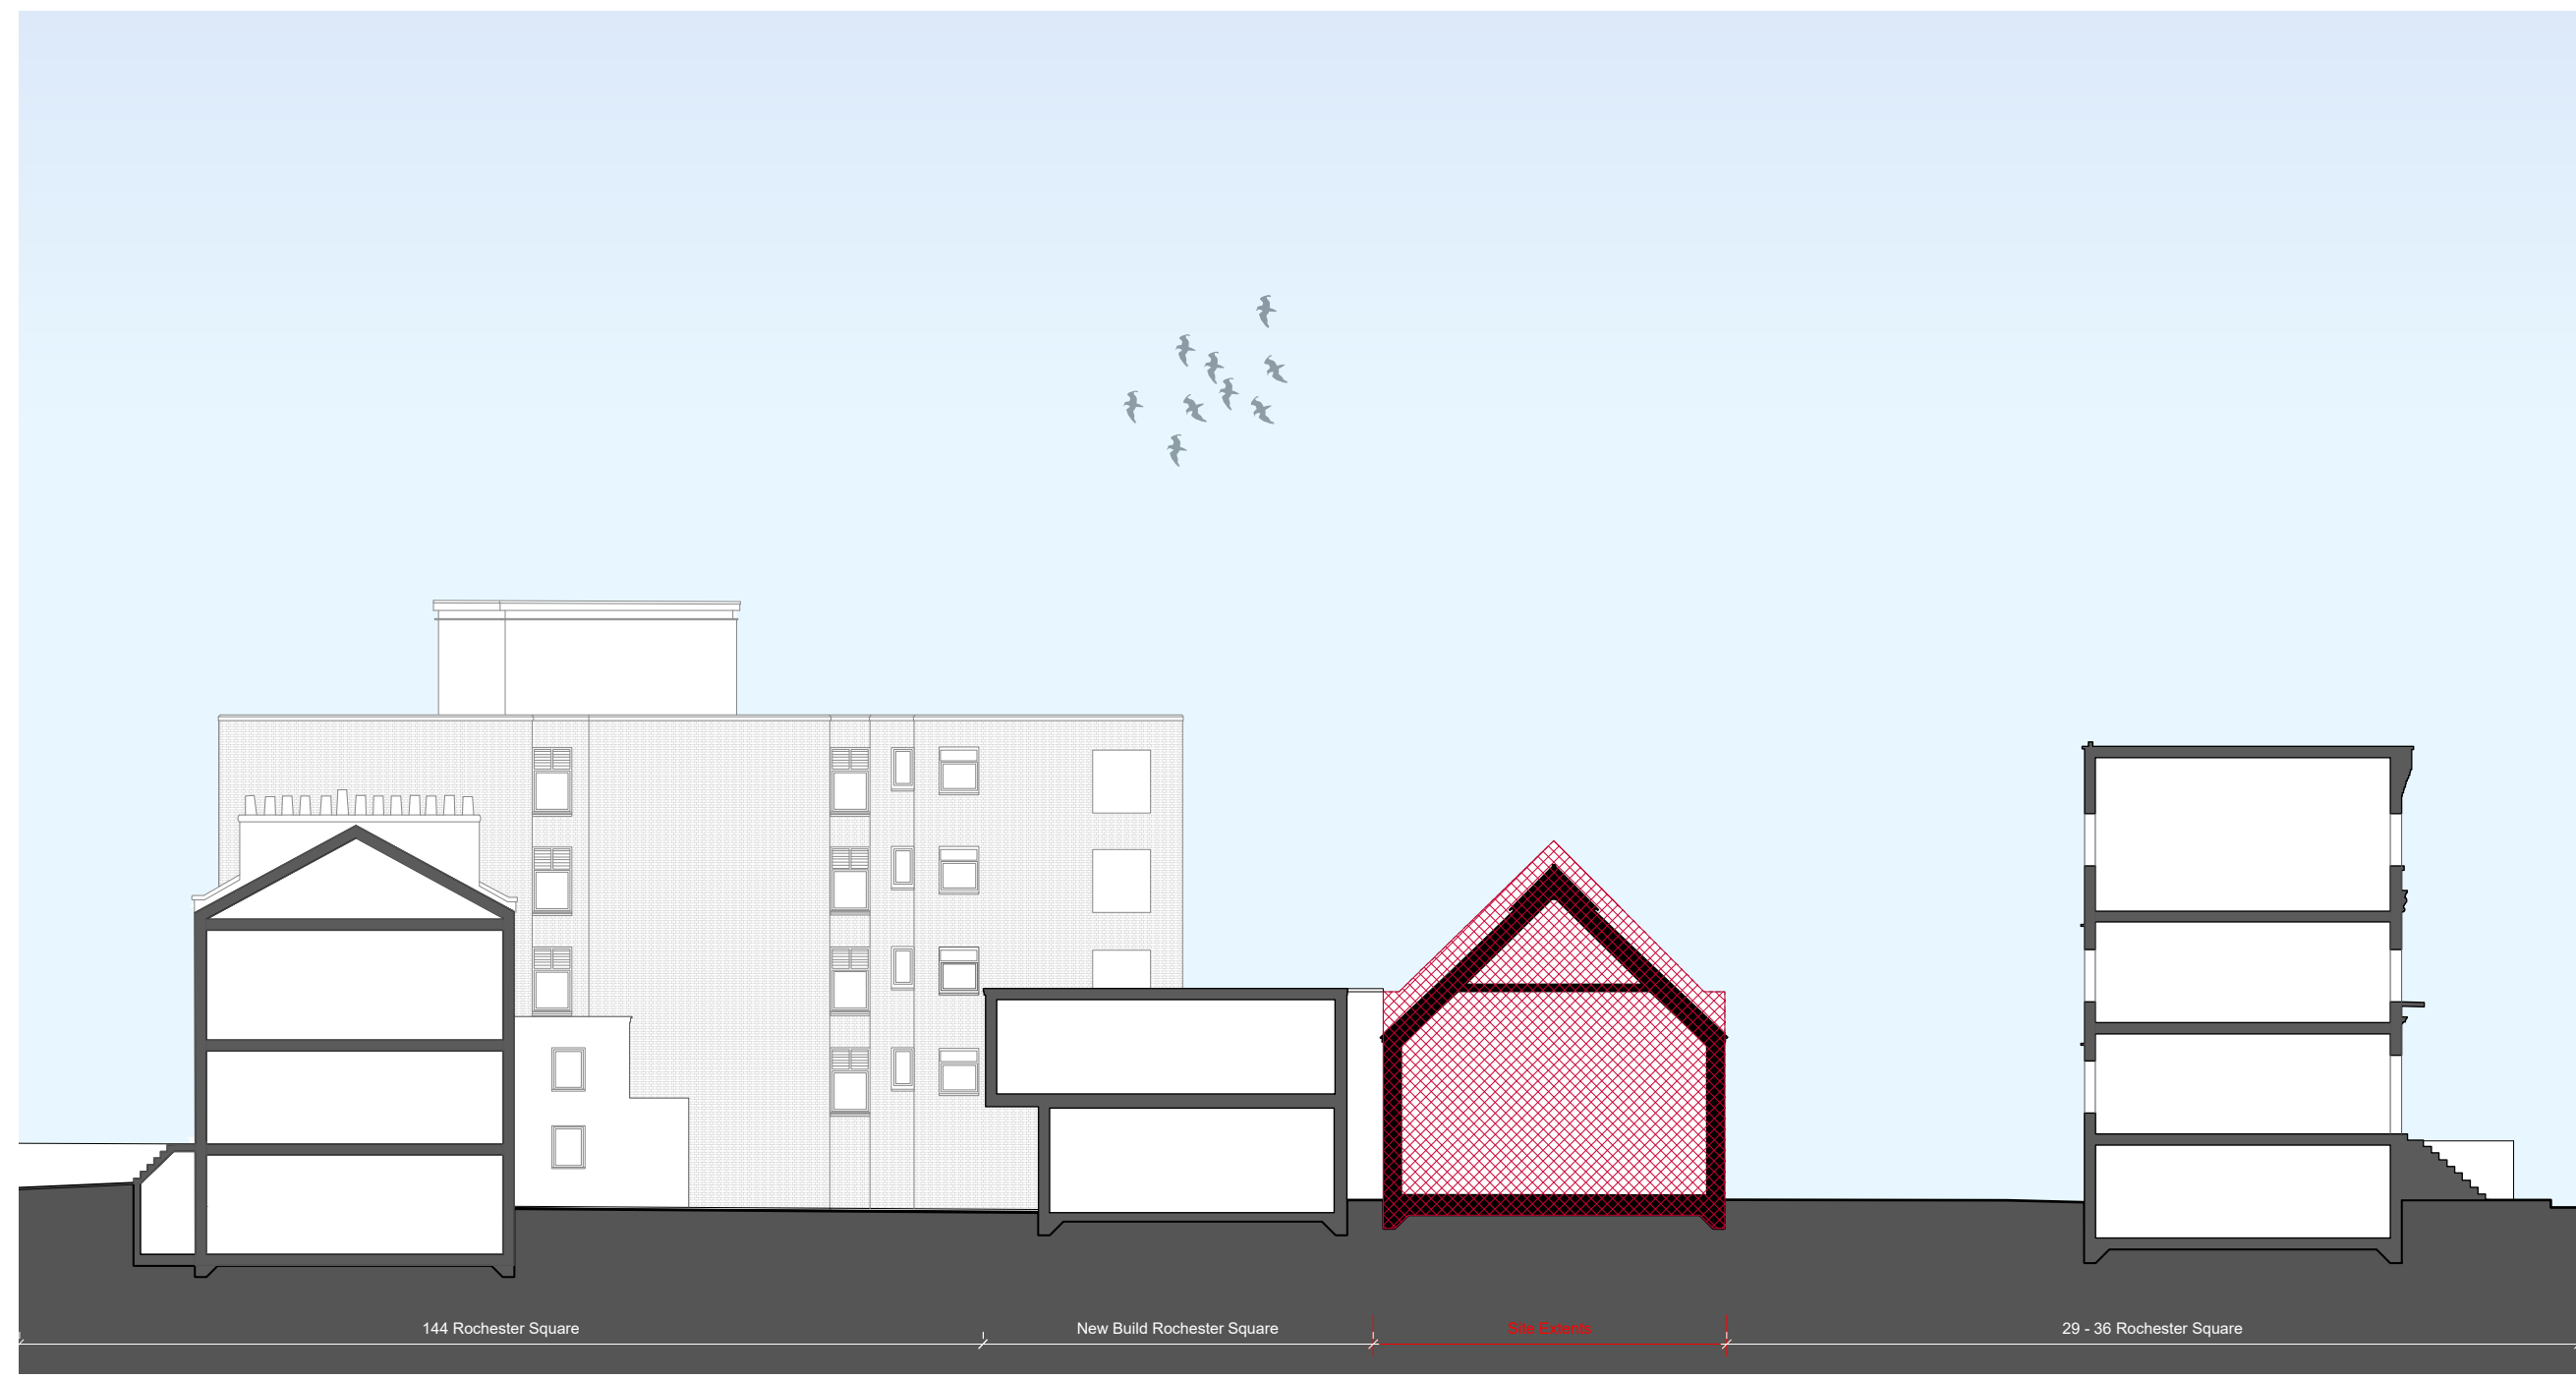

| | | | |
|-----|------|---------|----|
| I | | | |
| H | | | |
| G | | | |
| F | | | |
| E | | | |
| D | | | |
| C | | | |
| B | | | |
| A | | | |
| REV | DATE | DETAILS | BY |

CLIENT
-

PROJECT
Rochester Square, Camden

DRAWING TITLE
Demolition Section - CC

STATUS
Planning

DATE
22.12.2016

SCALE
1:100@A1;1:200@A3

| JOB NO. | ELEMENT | TYPE | DRAWING NO. | REVISION |
|---------|---------|------|-------------|----------|
| 1606 | [--] | GA | 024 | - |

spacelab
 18 Wenlock Road London N1 7TA
 +44 (0)20 7033 3450 www.spacelab.co.uk