


NOTE
This drawing is copyright. Do not scale off dimensions. All dimensions are to be checked on site by contractor. Contractor to report any dimensional discrepancies, errors or omissions prior to commencing on site.

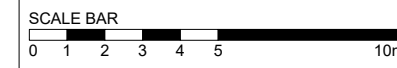

Key
— Indicates site boundary
- - - Indicates existing building line

- Materials and Finishes Key
1. Light brick facade
 2. Obscure double glass window
 3. COR-TEN steel
 4. Dark aluminum framed double glazed windows and doors
 5. Louvre to match COR-TEN
 6. Green roof

I			
H			
G			
F			
E			
D			
C			
B	09.06.17	Revised Layout	JB
A	22.08.16	Revised commercial space	CR
REV	DATE	DETAILS	BY

CLIENT
-

PROJECT
Rochester Square, Camden

DRAWING TITLE
PROPOSED SECTIONS - CC

STATUS
Planning


DATE
09.06.17

SCALE
1:100@A1;1:200@A3

JOB NO.	ELEMENT	TYPE	DRAWING NO.	REVISION
1606	[--]	GA	047	B

spacelab

18 Wenlock Road London N1 7TA
+44 (0)20 7033 3450 www.spacelab.co.uk

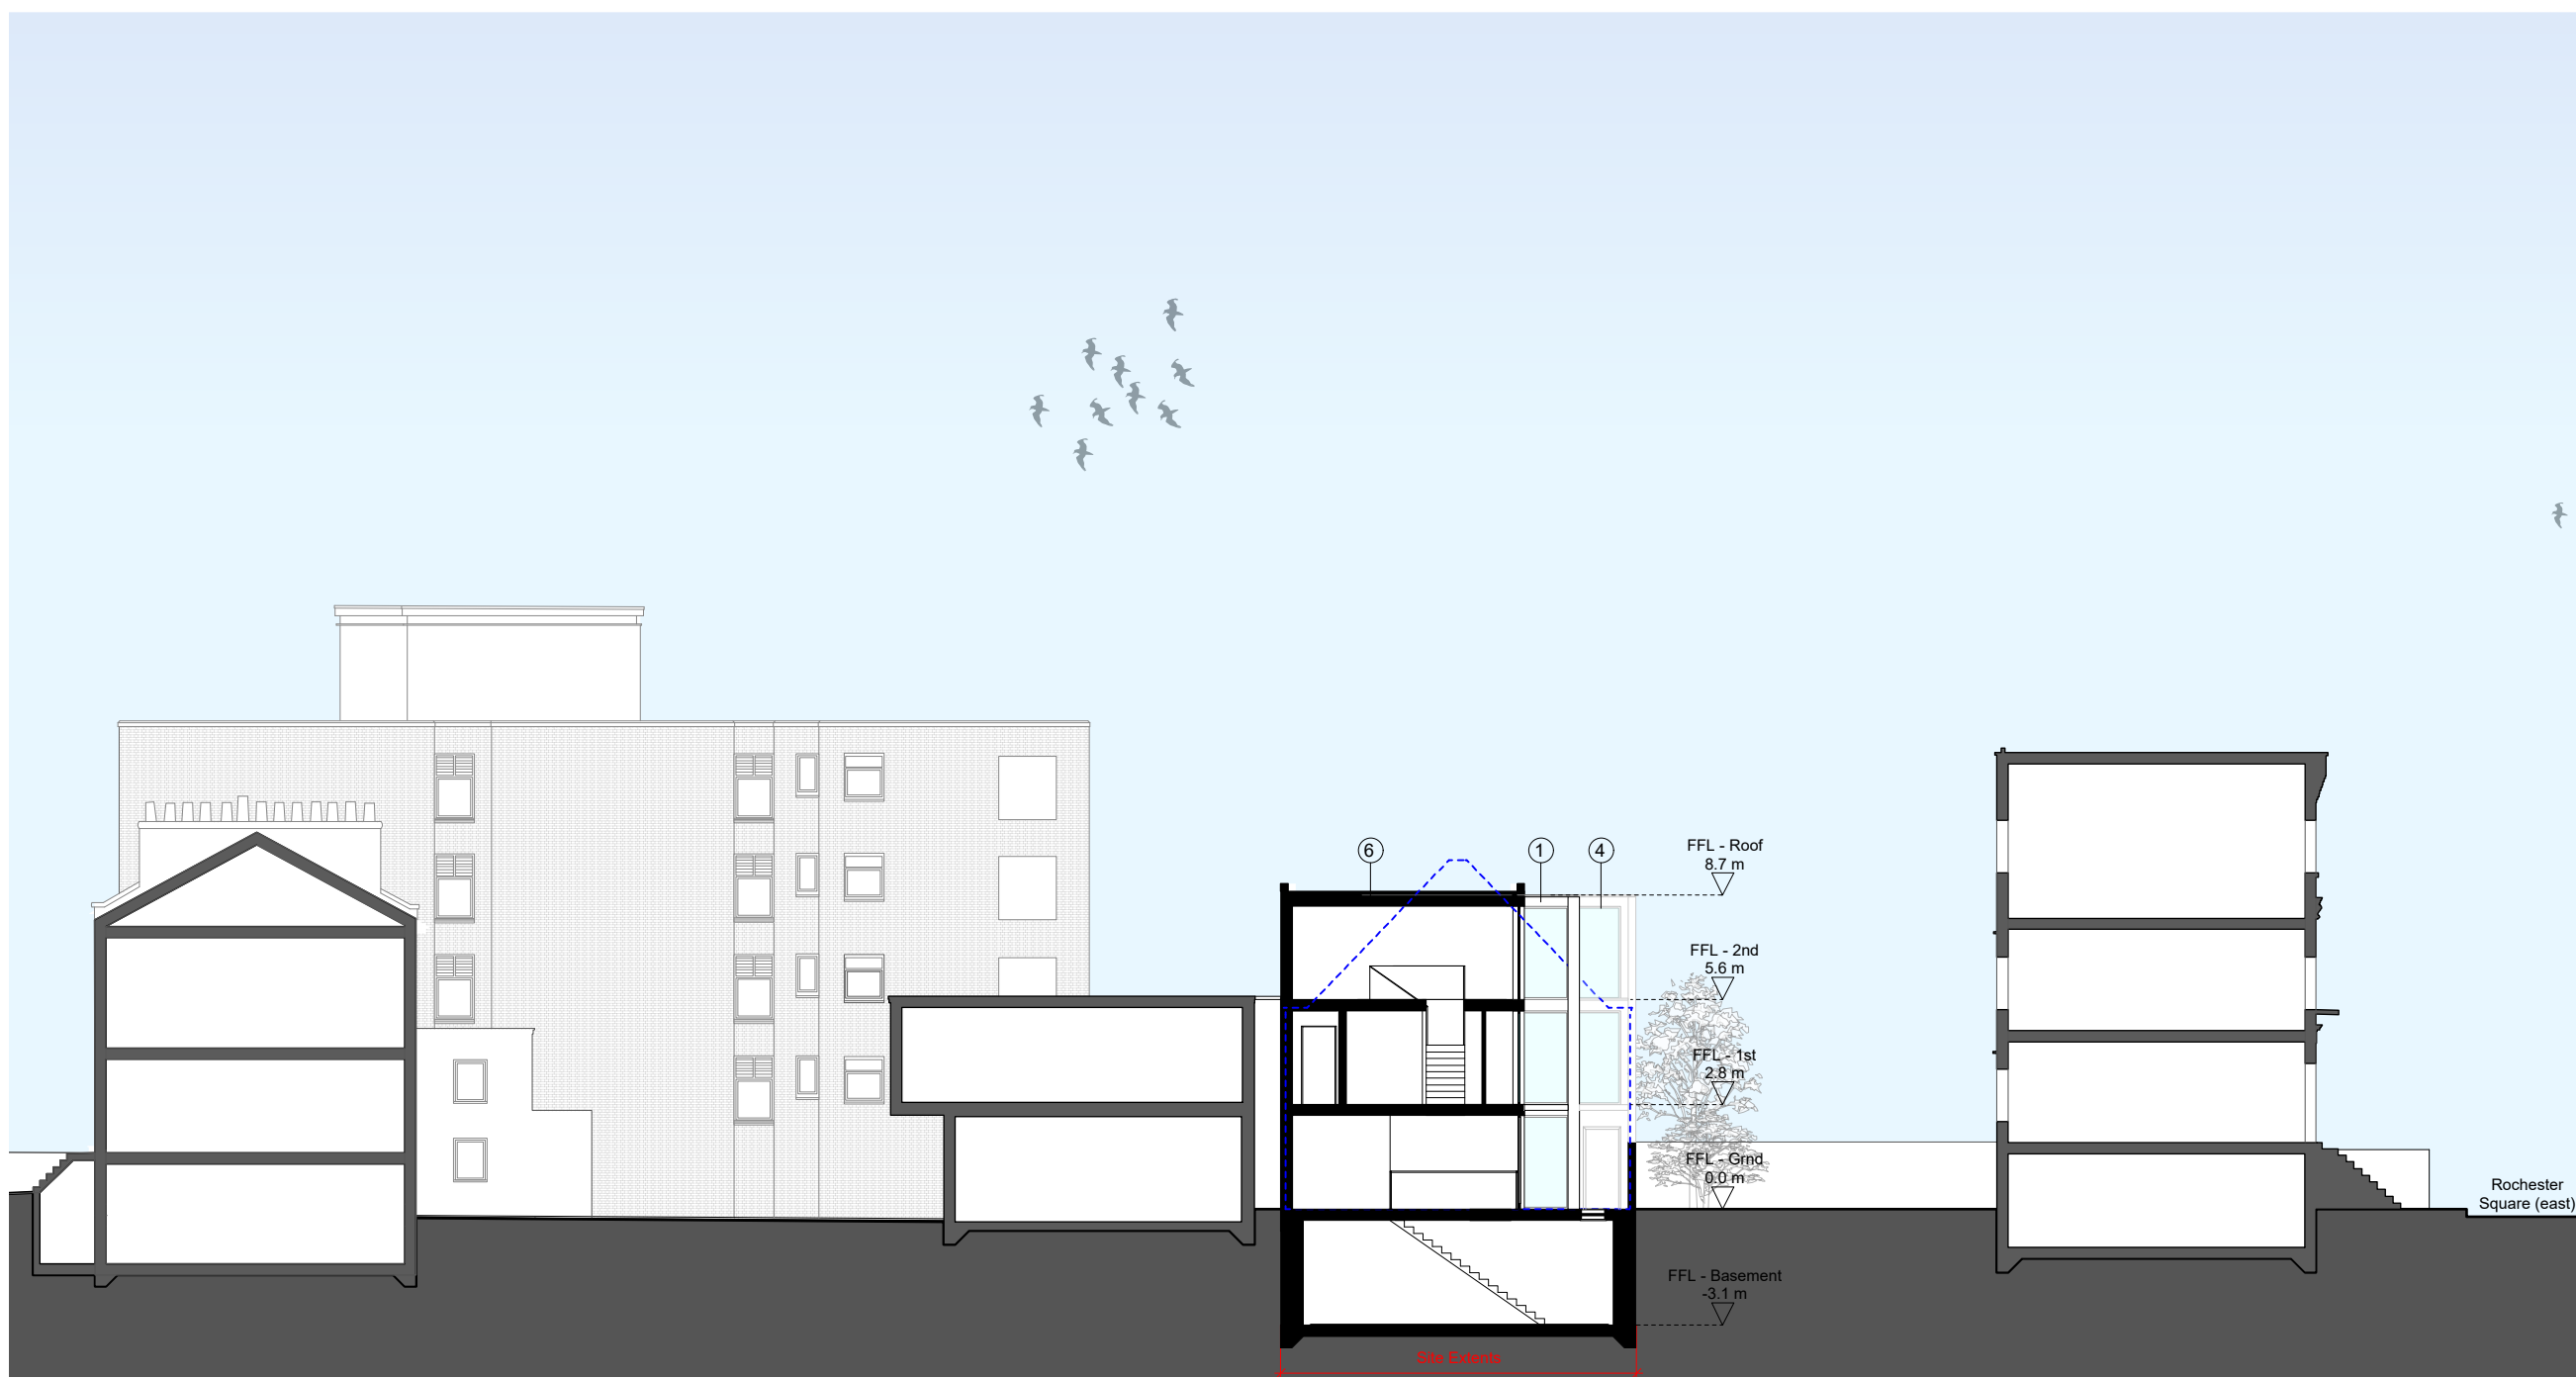

B PROPOSED SECTION - CC
1:100 @ A1 / 1:200 @ A3