

## SITE PHOTOS

Project:	<b>Rochester Square Spiritualist Temple, Rochester Square, NW1 9RY</b>	Job No	<b>13706</b>
----------	--	--------	--------------



Photo 1 Entrance to Temple on Rochester Square West with Studio to the north  
Note 1 No pavement and zig-zags outside temple.



Photo 2 Rear of Temple and adjacent access to Julian Court basement car park  
Note 1 Parking Bay to rear of temple is a disabled bay.

**SITE PHOTOS**




Project:	<b>Rochester Square Spiritualist Temple, Rochester Square, NW1 9RY</b>	Job No	<b>13706</b>
----------	--	--------	--------------



Photo 3 No restrictions at junction of Rochester Square West and Camden Road.



Photo 4 Junction of Rochester Square East and Camden Road blocked to vehicles  
Note 1 Grey doors to rear garden of house to south of temple and Camden Mews to other side of road

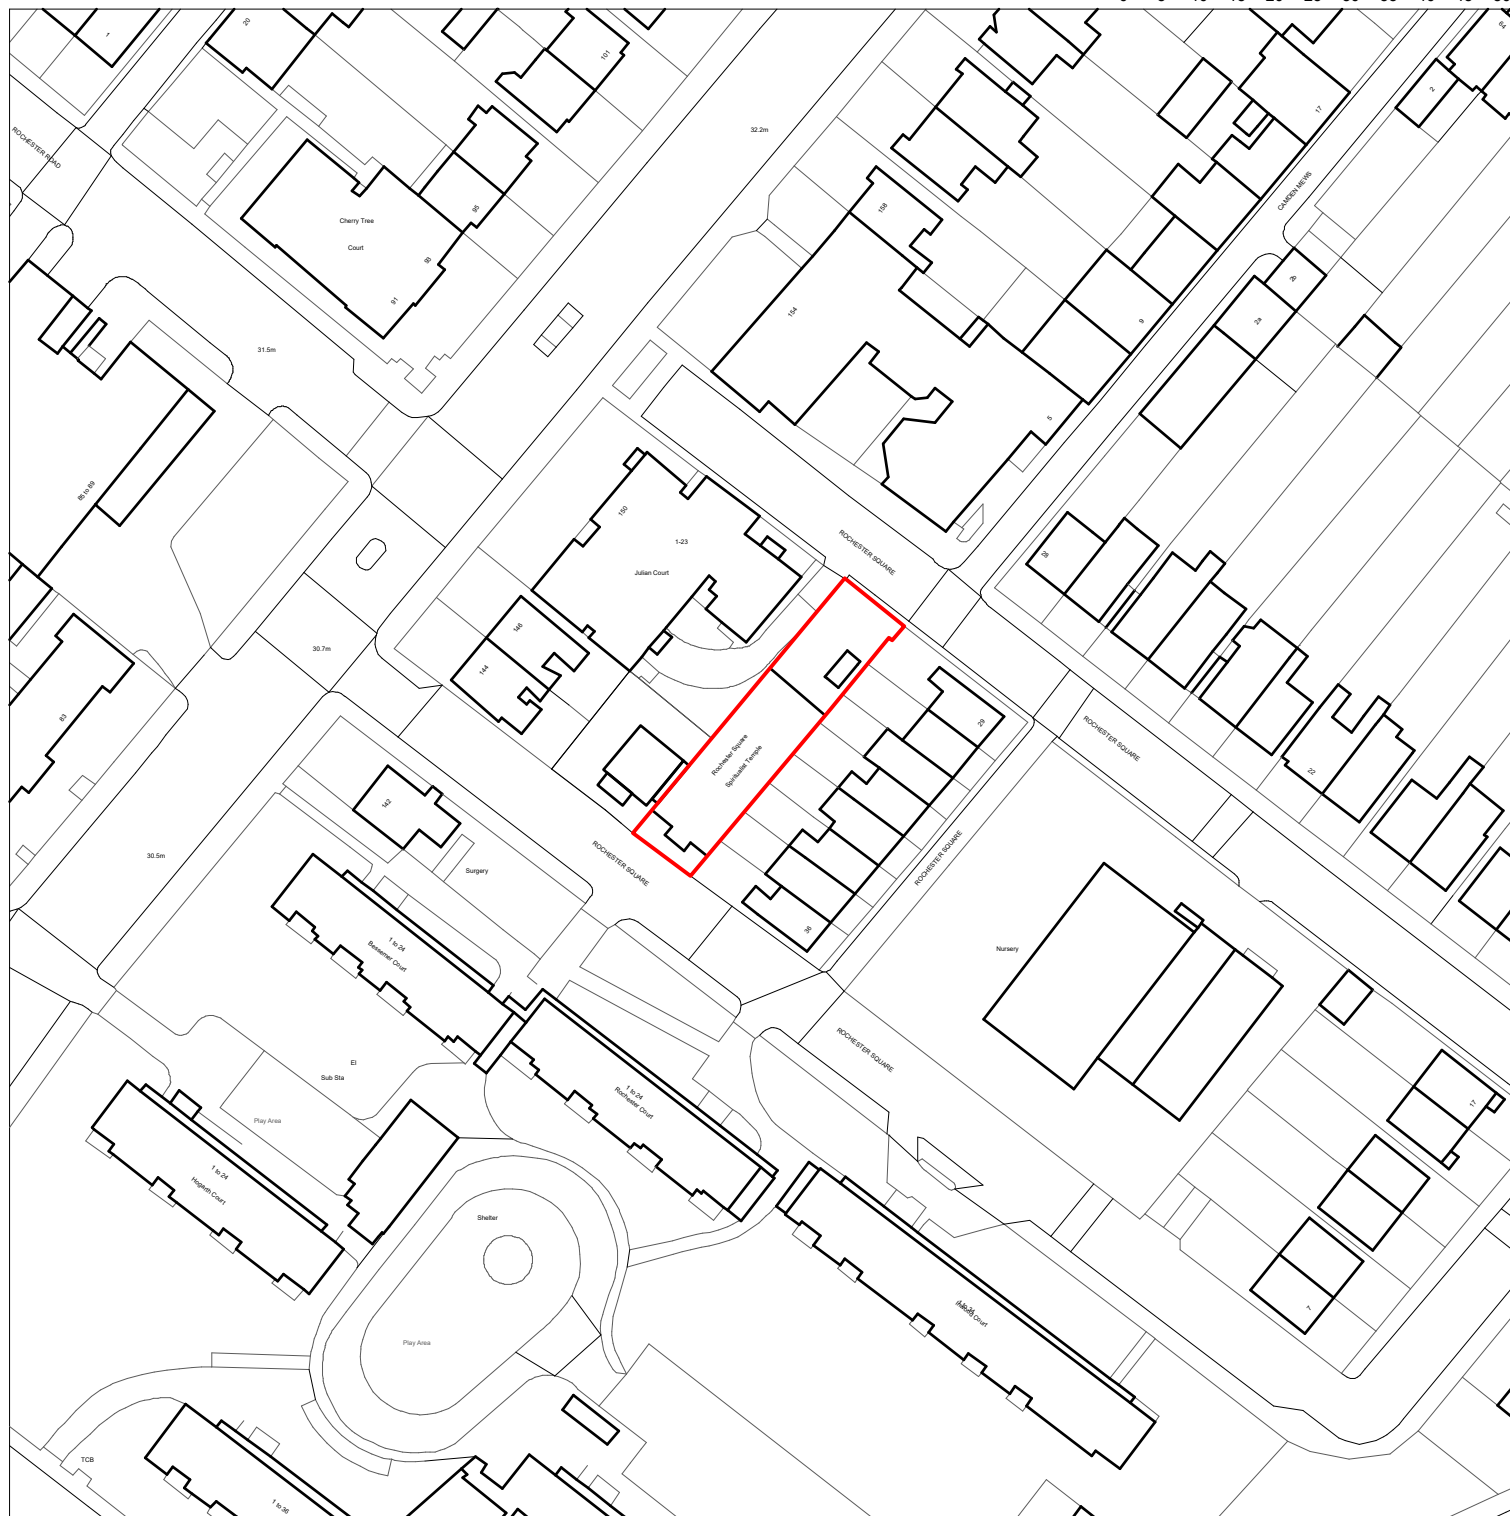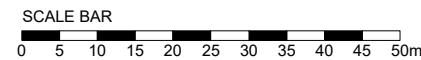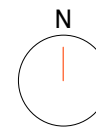

NOTE  
This drawing is copyright. Do not scale off dimensions. All dimensions are to be checked on site by contractor. Contractor to report any dimensional discrepancies, errors or omissions prior to commencing on site.

KEY  
— Indicates site boundary

I			
H			
G			
F			
E			
D			
C			
B			
A			
REV	DATE	DETAILS	BY

CLIENT  
-

PROJECT  
Rochester Square, Camden

DRAWING TITLE  
Location Plan

STATUS  
Planning

DATE 20.12.2016 SCALE 1:500@A1;1:1000@A3

JOB NO.	ELEMENT	TYPE	DRAWING NO.	REVISION
1606	[--]	GA	001	-

**spacelab**

18 Wenlock Road London N1 7TA  
+44 (0)20 7033 3450 www.spacelab.co.uk