


NOTE  
 This drawing is copyright. Do not scale off dimensions. All dimensions are to be checked on site by contractor. Contractor to report any dimensional discrepancies, errors or omissions prior to commencing on site.

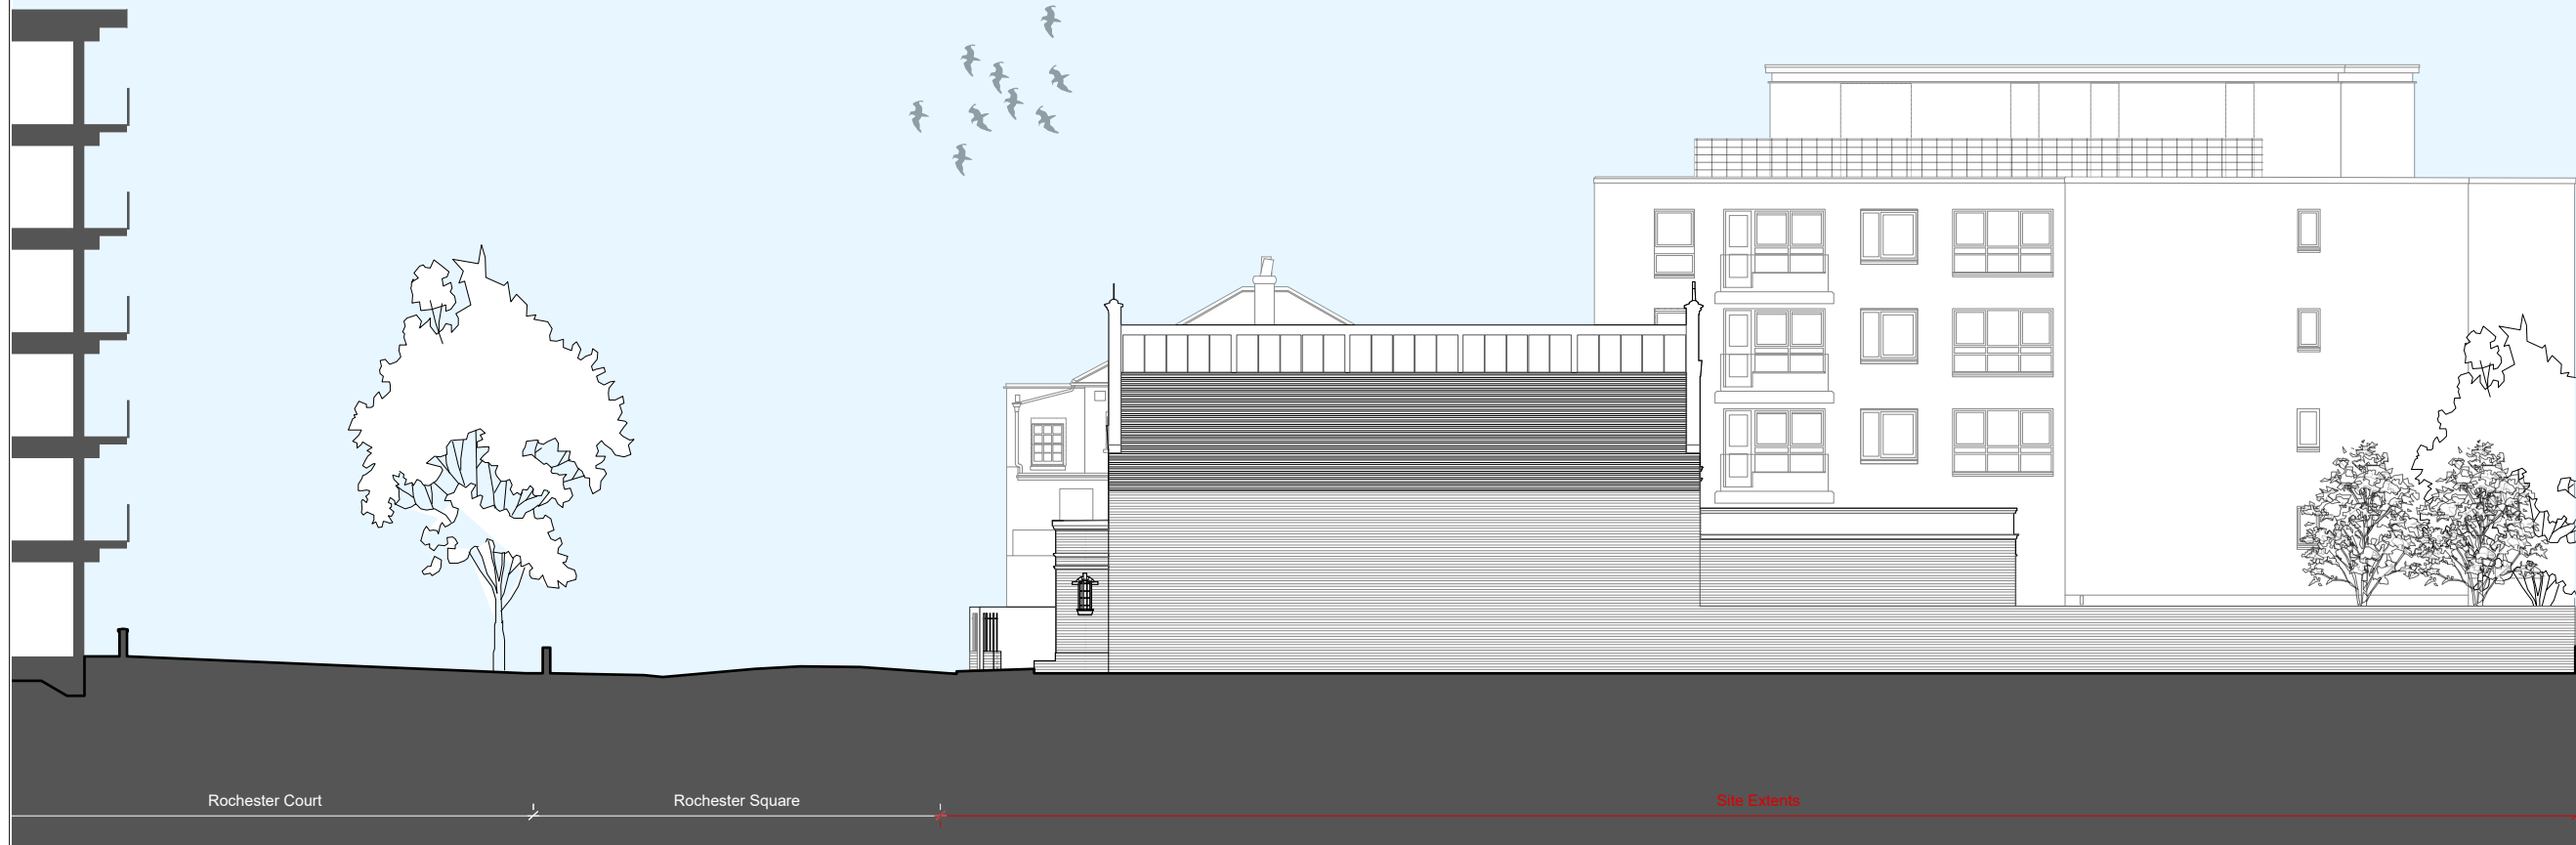

I			
H			
G			
F			
E			
D			
C			
B			
A			
REV	DATE	DETAILS	BY

CLIENT  
-

PROJECT  
Rochester Square, Camden

DRAWING TITLE  
Existing Elevation. - BB (East)

STATUS  
Planning

DATE: 22.12.2016 SCALE: 1:100@A1;1:200@A3

JOB NO.	ELEMENT	TYPE	DRAWING NO.	REVISION
1606	[--]	GA	013	-

**spacelab**  
 18 Wenlock Road London N1 7TA  
 +44 (0)20 7033 3450 www.spacelab.co.uk

A | EXISTING ELEVATION - BB  
 1:100 @ A1 / 1:200 @ A3