

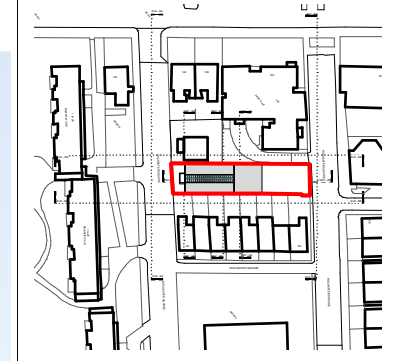


NOTE
This drawing is copyright. Do not scale off dimensions. All dimensions are to be checked on site by contractor. Contractor to report any dimensional discrepancies, errors or omissions prior to commencing on site.

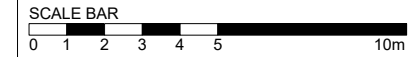

KEY
+-----+ Indicates extents of site

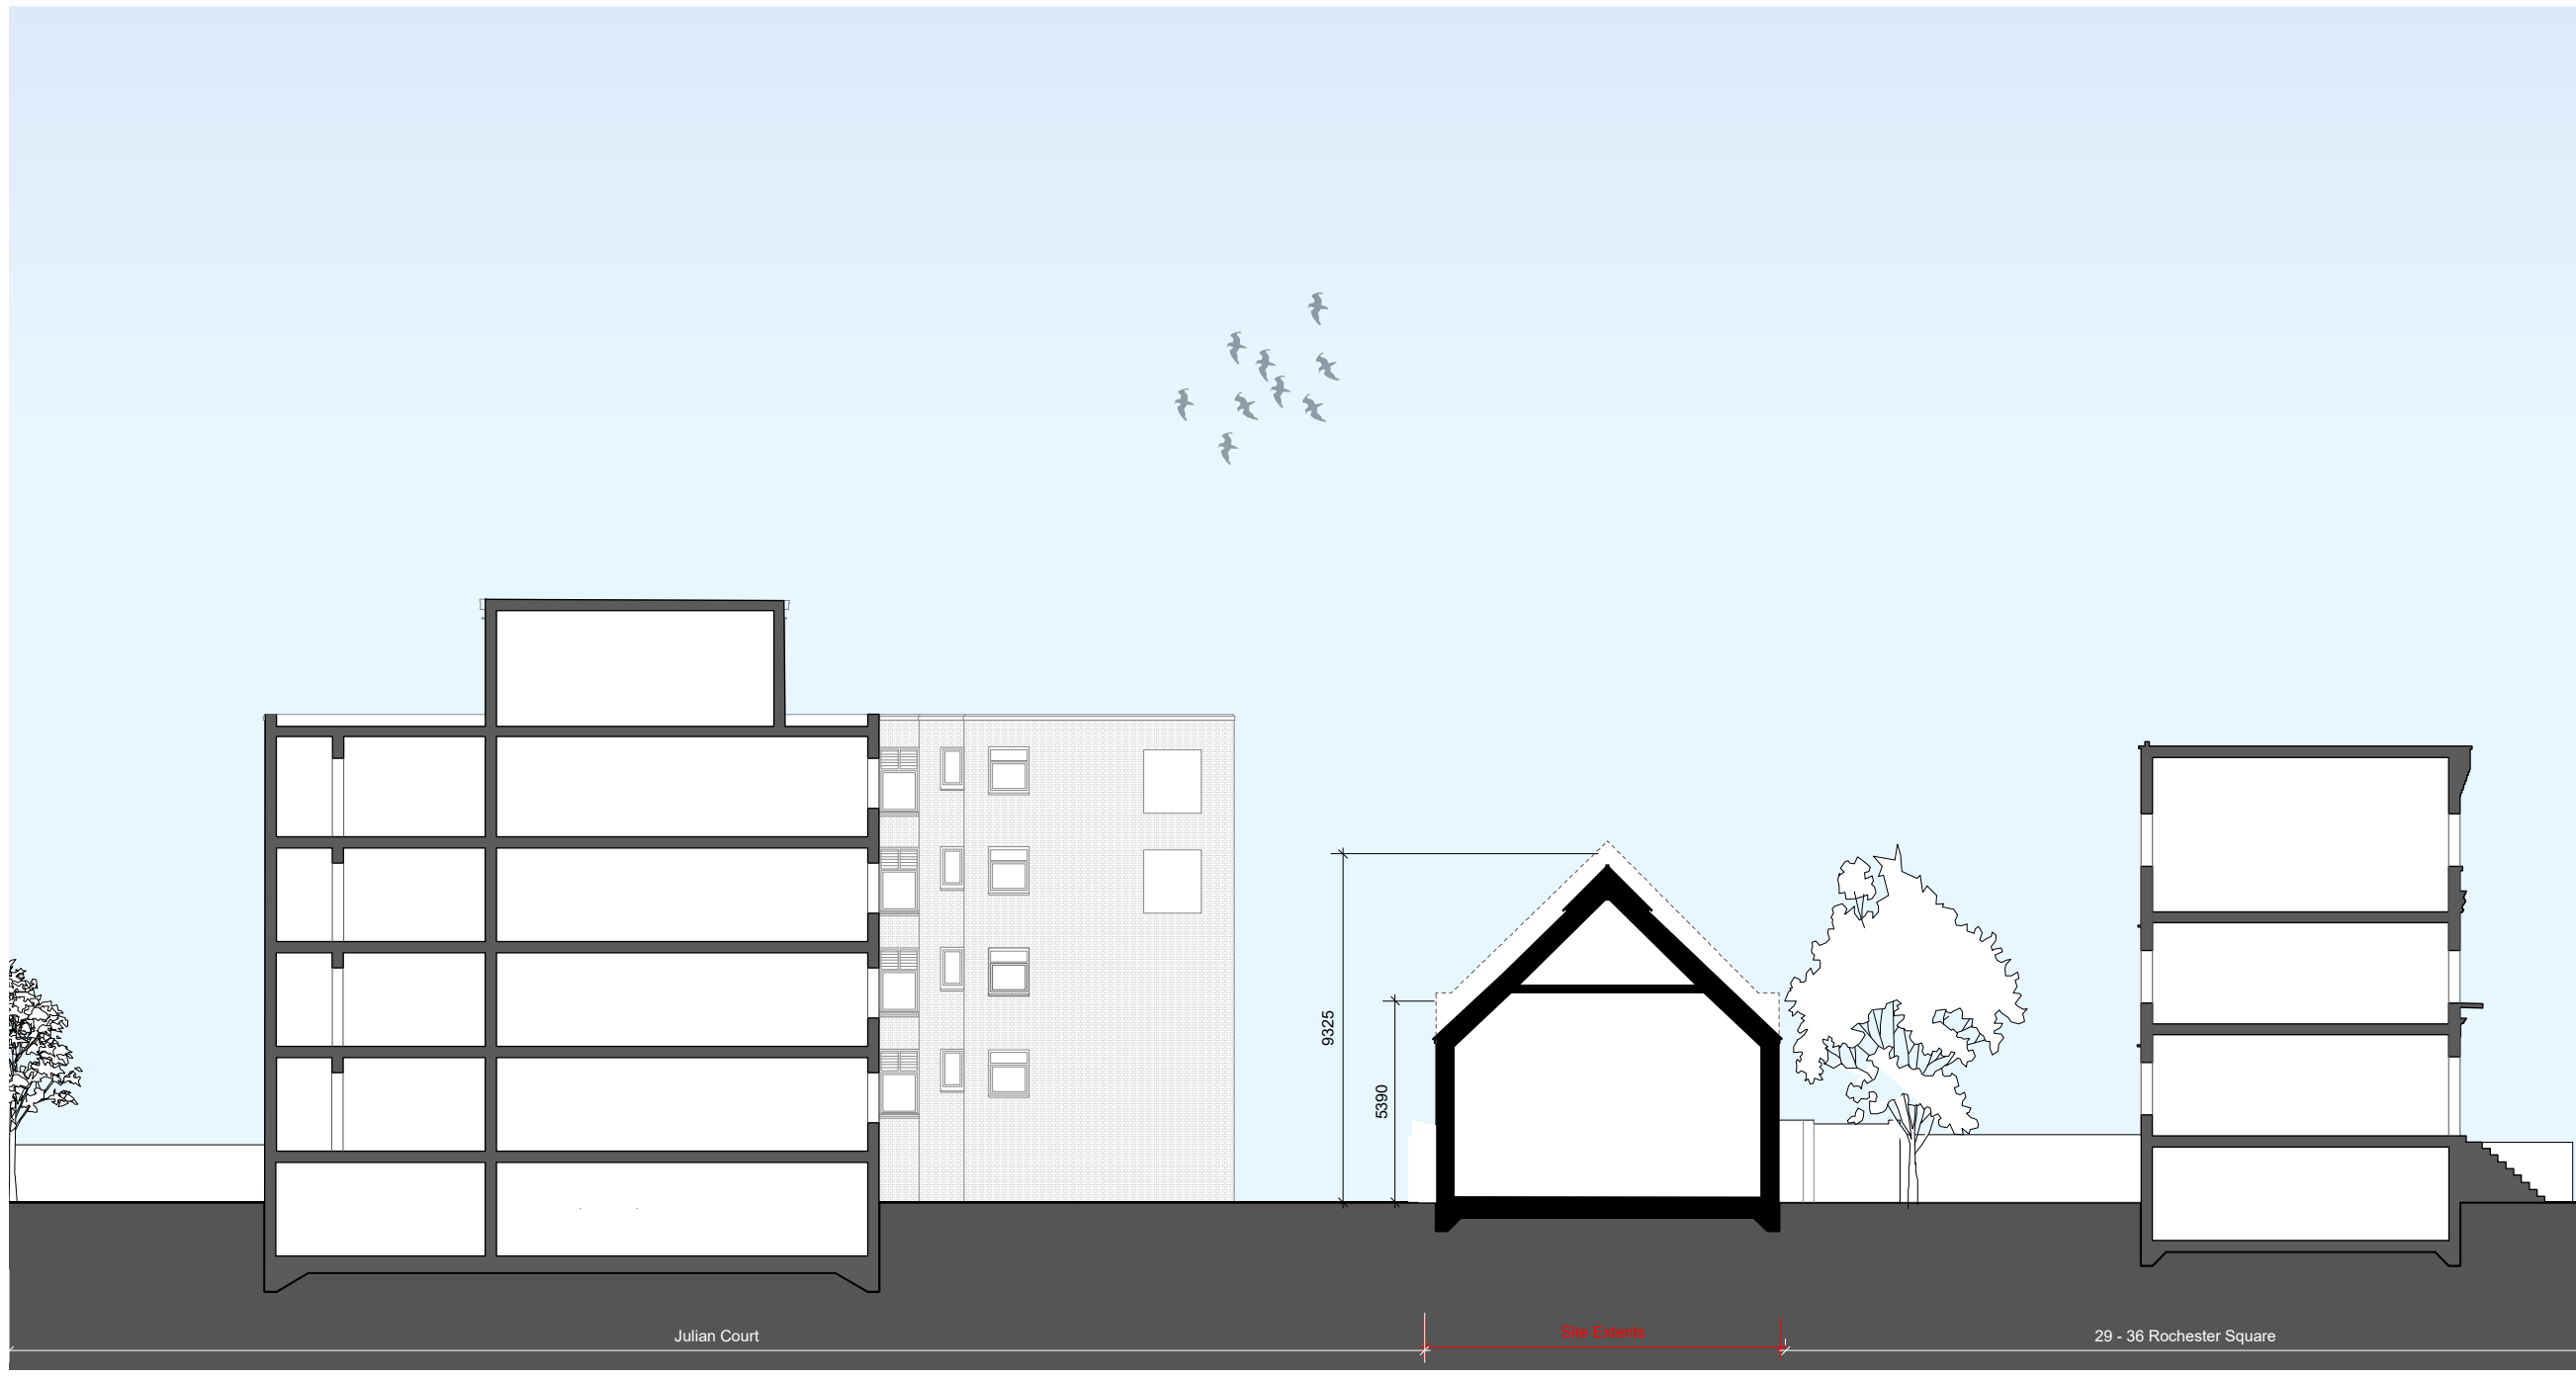

I			
H			
G			
F			
E			
D			
C			
B			
A			
REV	DATE	DETAILS	BY

CLIENT
-

PROJECT
Rochester Square, Camden

DRAWING TITLE
Existing Sections - AA

STATUS
Planning

DATE 22.12.2016 SCALE 1:100@A1;1:200@A3

JOB NO.	ELEMENT	TYPE	DRAWING NO.	REVISION
1606	[--]	GA	017	-

spacelab
18 Wenlock Road London N1 7TA
+44 (0)20 7033 3450 www.spacelab.co.uk

A EXISTING SECTION - AA
1:100 @ A1 / 1:200 @ A3