


RODERICK ROAD 36 | PROPOSED BLOCK PLAN

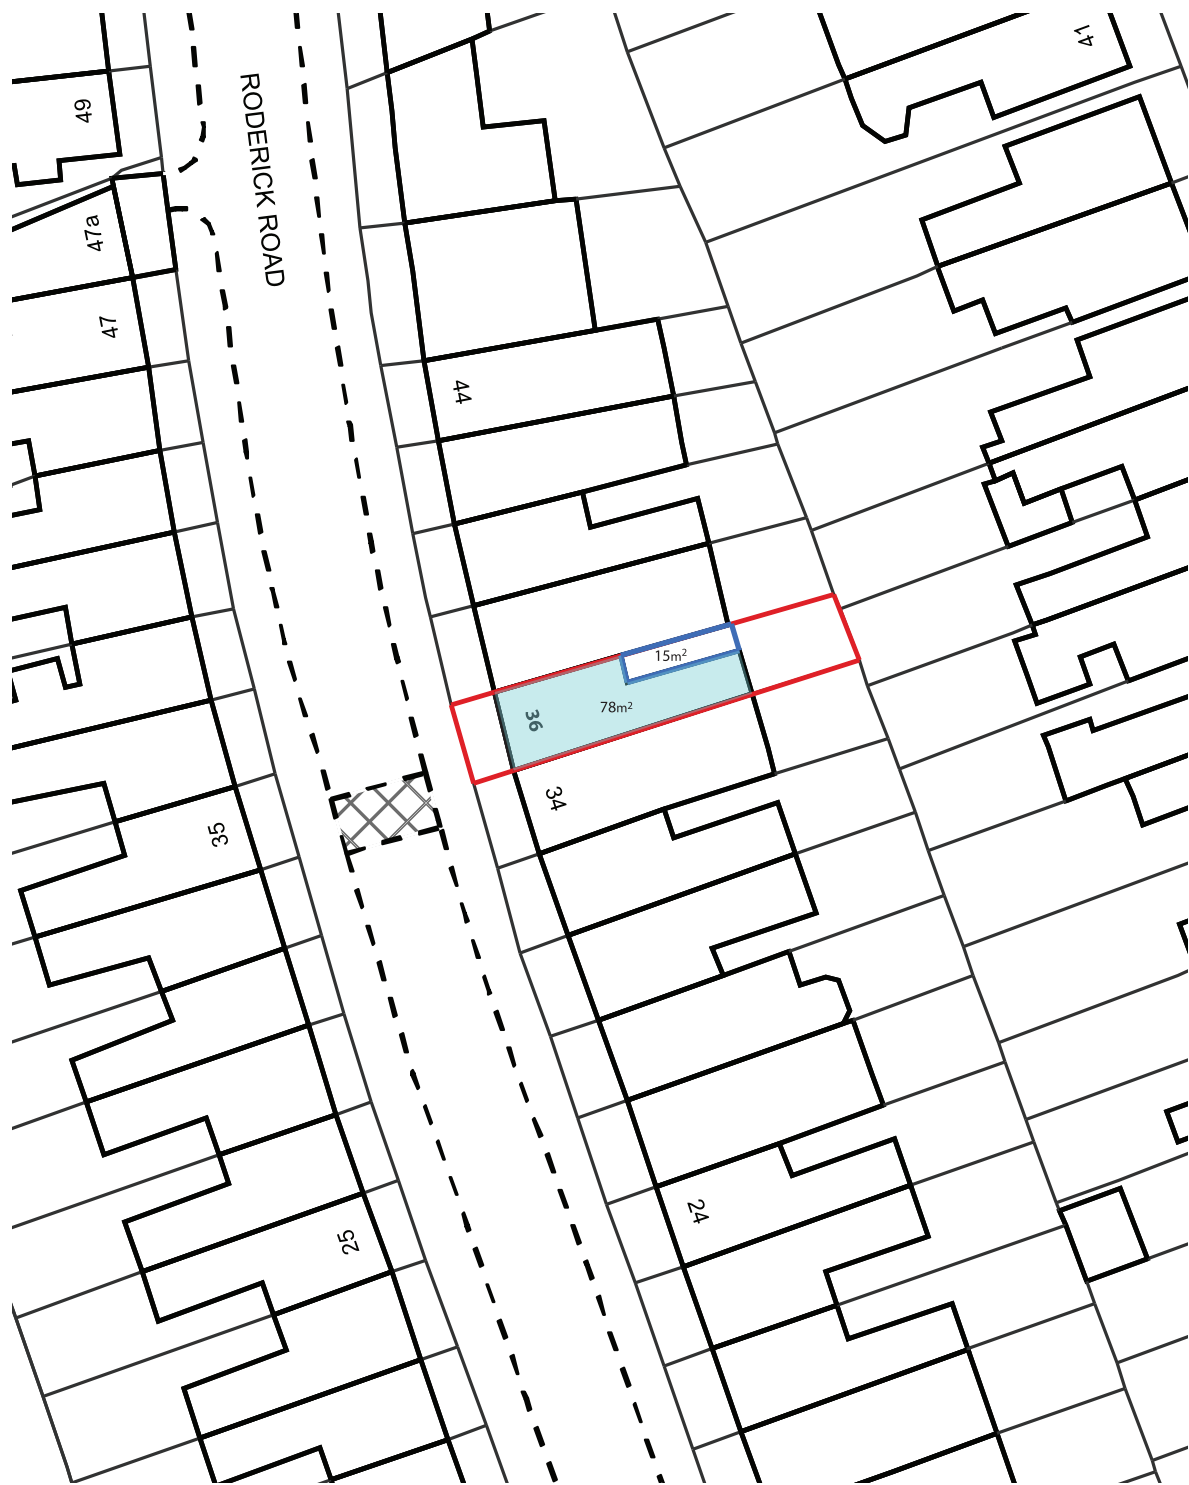

Existing Dwelling: 78sqm.      Extension: 15.5 sqm.

**MARIUS BARRAN ARCHITECTS**  
1 St. Paul's Studios, 135 Talgarth Road  
0208 741 5275

RIBA  
London W14 9DA  
London NW3 2NL

Project:  
**Alterations to 36 Roderick Road**

Drawing:  
**PROPOSED SITE / BLOCK PLAN**

Scale: 1:500

drg. no. RR/PSP

Date: July 2017

rev.

A4

SITE

EXTENSION

EXISTING DWELLING