


# RODERICK ROAD 36 | EXISTING BLOCK PLAN

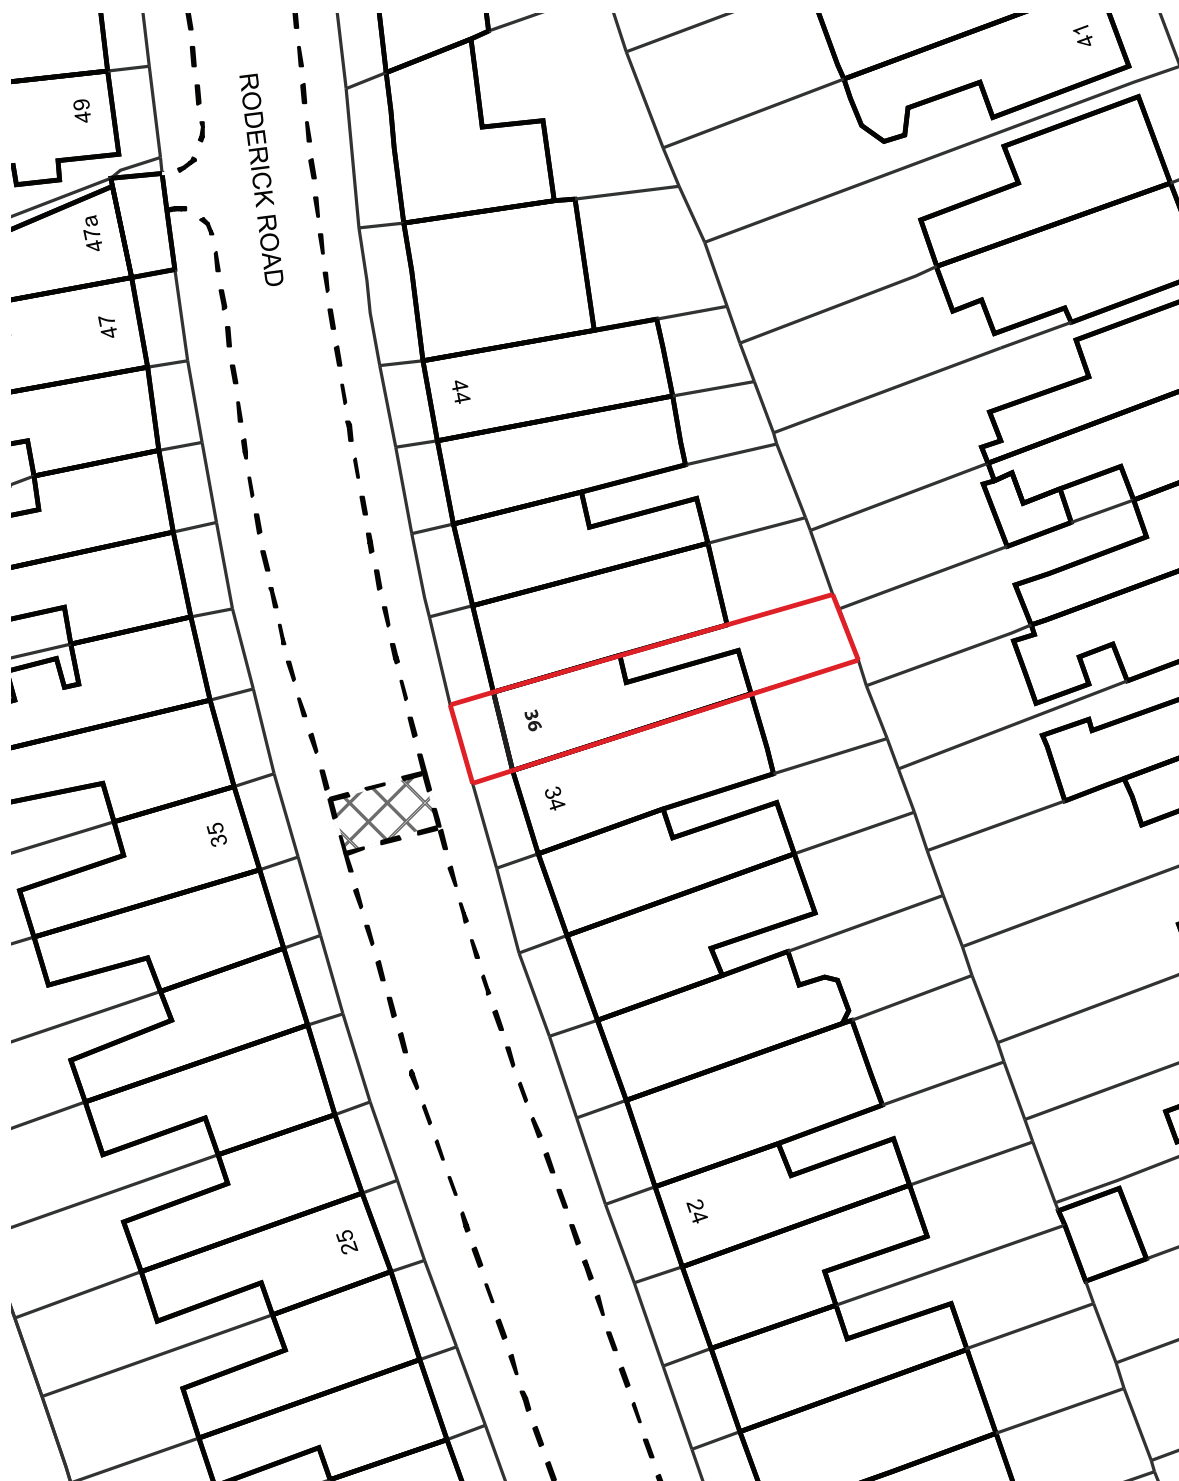

## MARIUS BARRAN ARCHITECTS

RIBA

1 St. Paul's Studios, 135 Talgarth Road  
0208 741 5275

London W14 9DA

Project:

London NW3 2NL

Alterations to 36 Roderick Road

Drawing: EXISTING SITE / BLOCK PLAN

Scale: 1:500

drg. no. RR/ESP

Date: July 2017

rev.

A4

