




FRONT ELEVATION

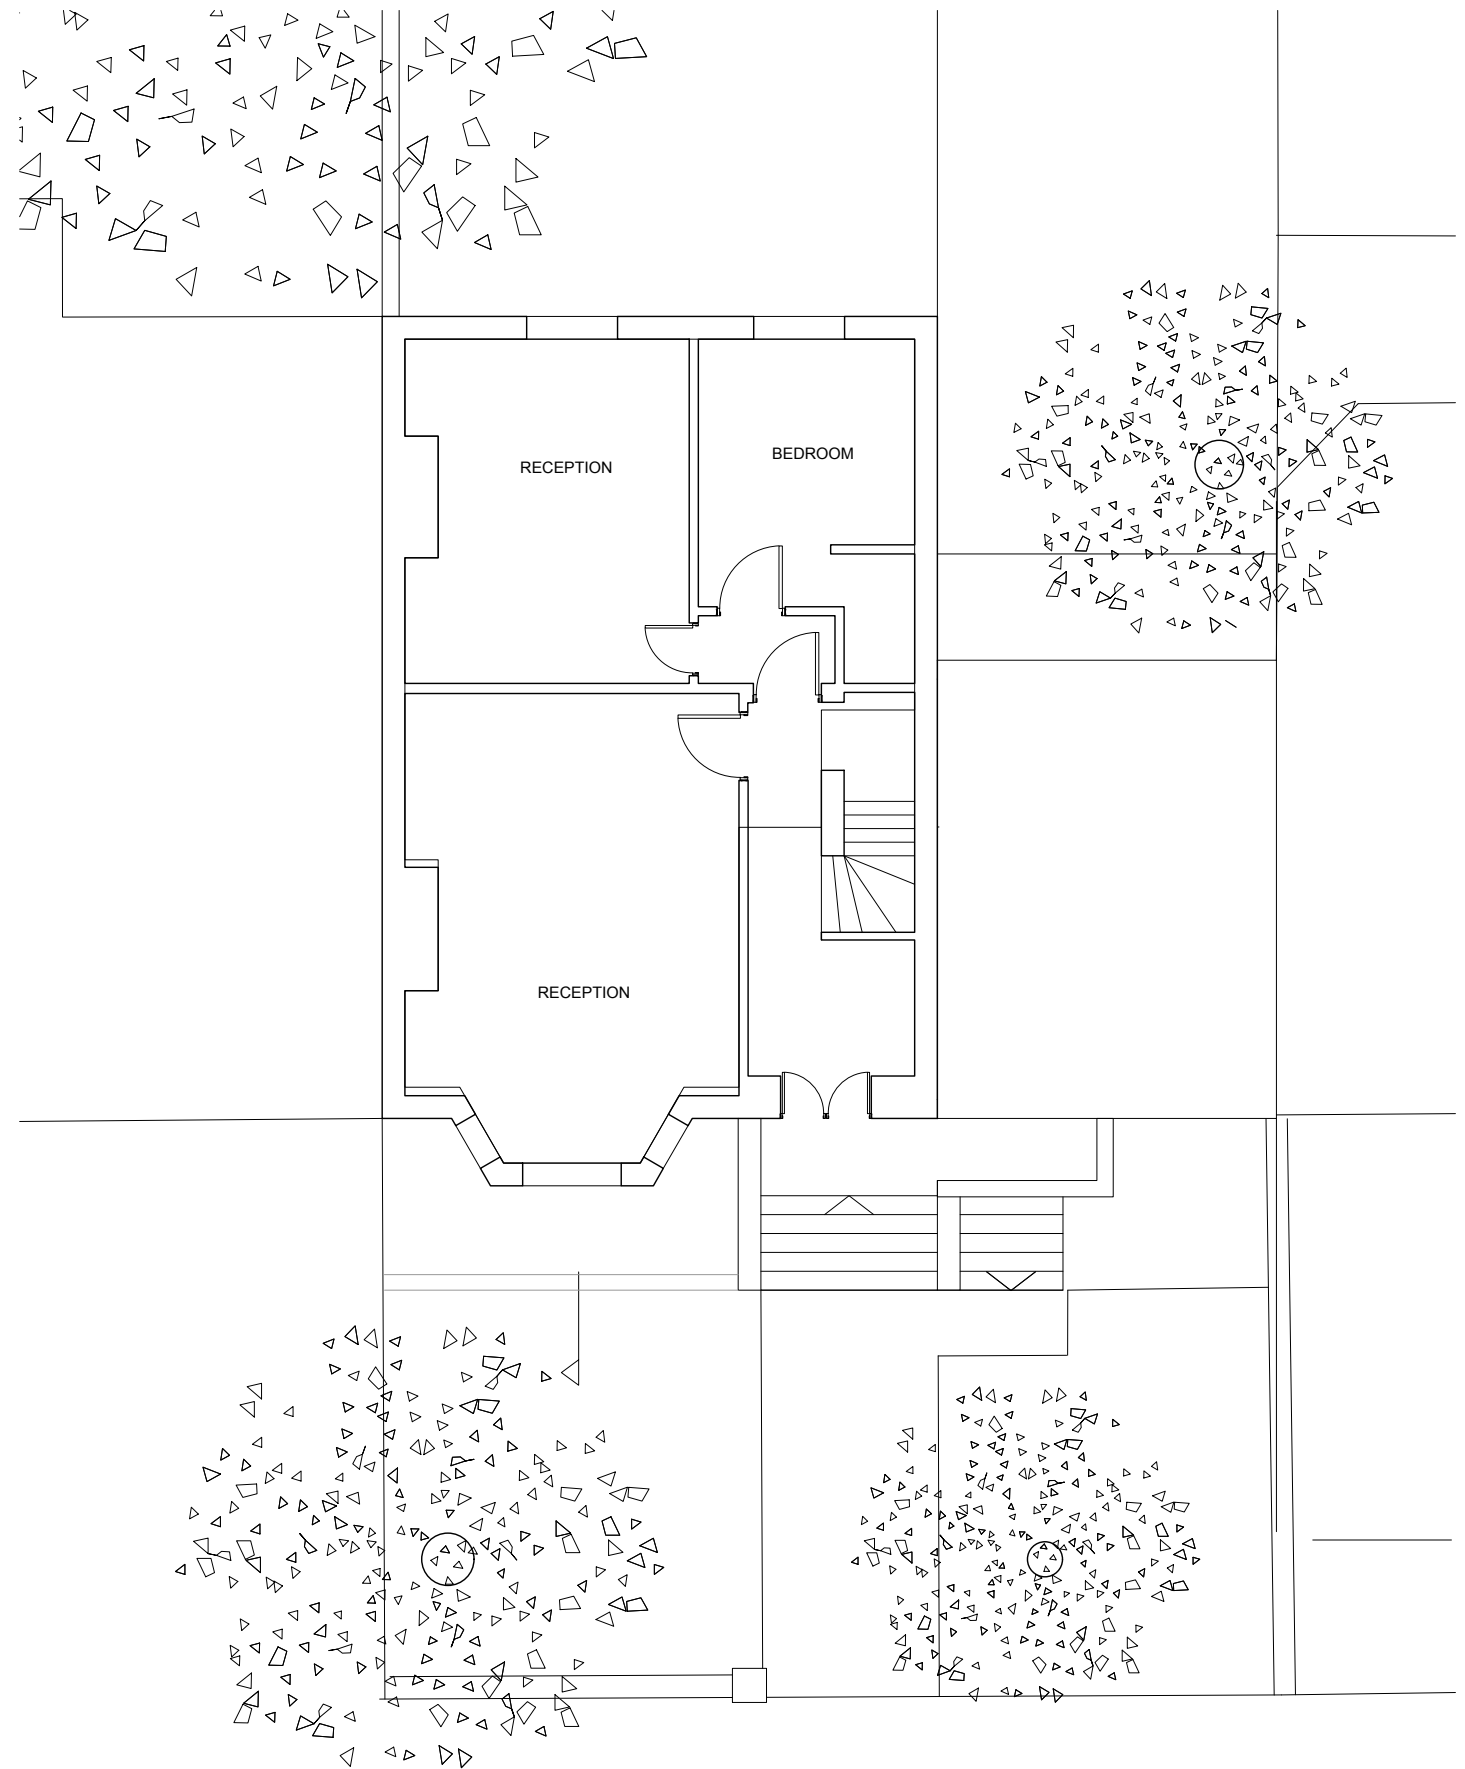

Raised Ground Floor Plan

Rev	Description	Date	By
P1	ISSUED FOR PLANNING	19.07.2017	RMT

©Lynas Smith 2017
Original drawing is A3. Do not scale from this drawing.

20 Parkhill Road

Existing Front Elevation and Plan

LYNAS SMITH



Project No:1625

1:100 @A3

EX(PL)300_P1