




FRONT ELEVATION 1 to 100

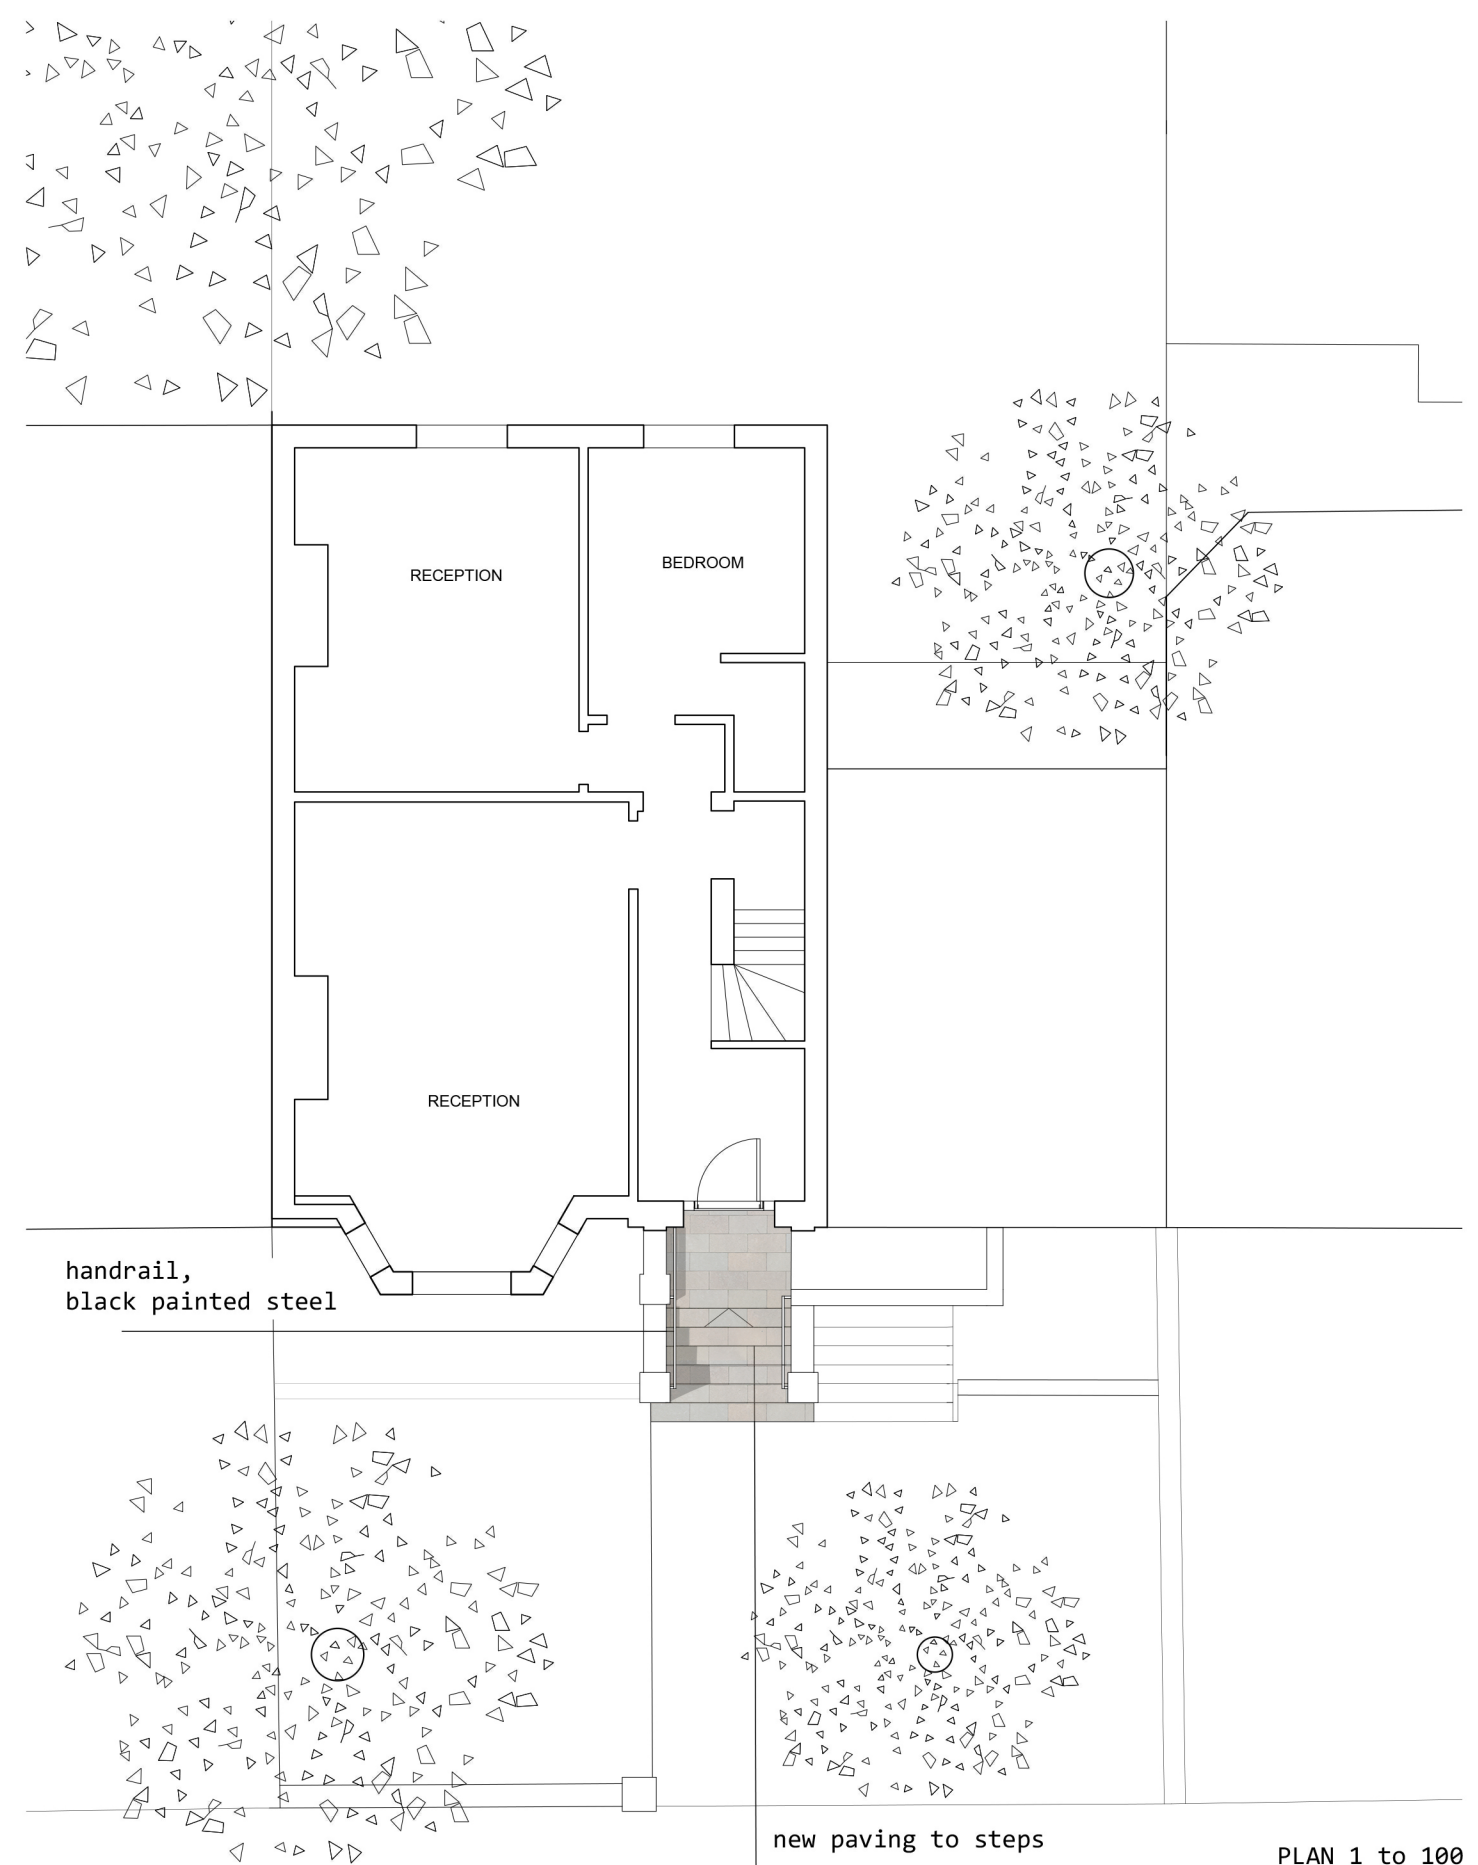

PLAN 1 to 100

Rev	Description	Date	By
P1	ISSUED FOR PLANNING	19.07.2017	RMT

©Lynas Smith 2017
 Original drawing is A3. Do not scale from this drawing.

20 PARKHILL ROAD

Proposed Front Elevation and Plan



Project No:1625

1:100 @A3
(PL)400_P1