





NOTES

- The Copy right of this drawing is the property of Create and must not be copied otherwise reproduced without written consent.
- The contractor is responsible for checking dimensions, tolerances and references. Any discrepancy to be verified with the Architect before proceeding with the works.
- Do not scale drawing. Figured dimensions to be worked to in all cases.

CDM Regulations 2007

ALL current drawings and specifications for the project must be read in conjunction with the Designer's Hazard and Environmental Assessment Record.

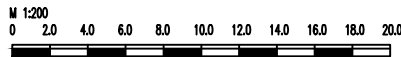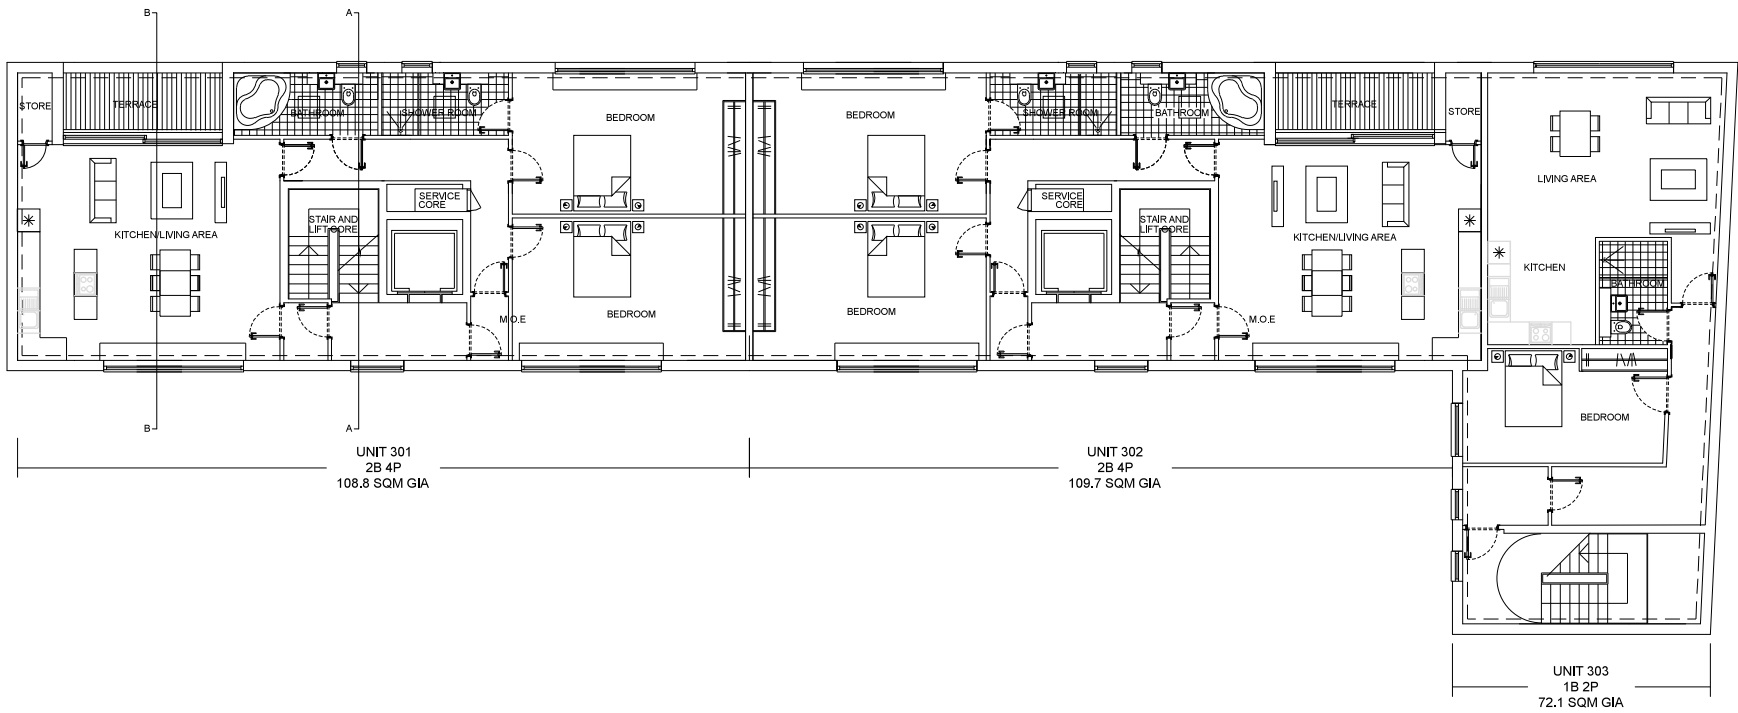

08-04-15 B ISSUE FOR COMMENT AA AC
09-03-15 A ISSUE FOR COMMENT AA CG

date	rev	revision/author/checker
------	-----	-------------------------

client
ROOMS AND STUDIOS
project
73 MAYGROVE ROAD BLOCK A
drawing
PROPOSED PLAN LOFT FLOOR

drawing no	rev
A20P03	B
drawn AND	checked MW
scale @ A3 1:200	date 18/11/14

CREATE
DESIGN + ARCHITECTURE
Unit 314, Great Guildford Business Centre
30 Great Guildford Street, London SE1 0NS
T: +44 (0)20 7021 0267
www.create-design.org