




NOTES

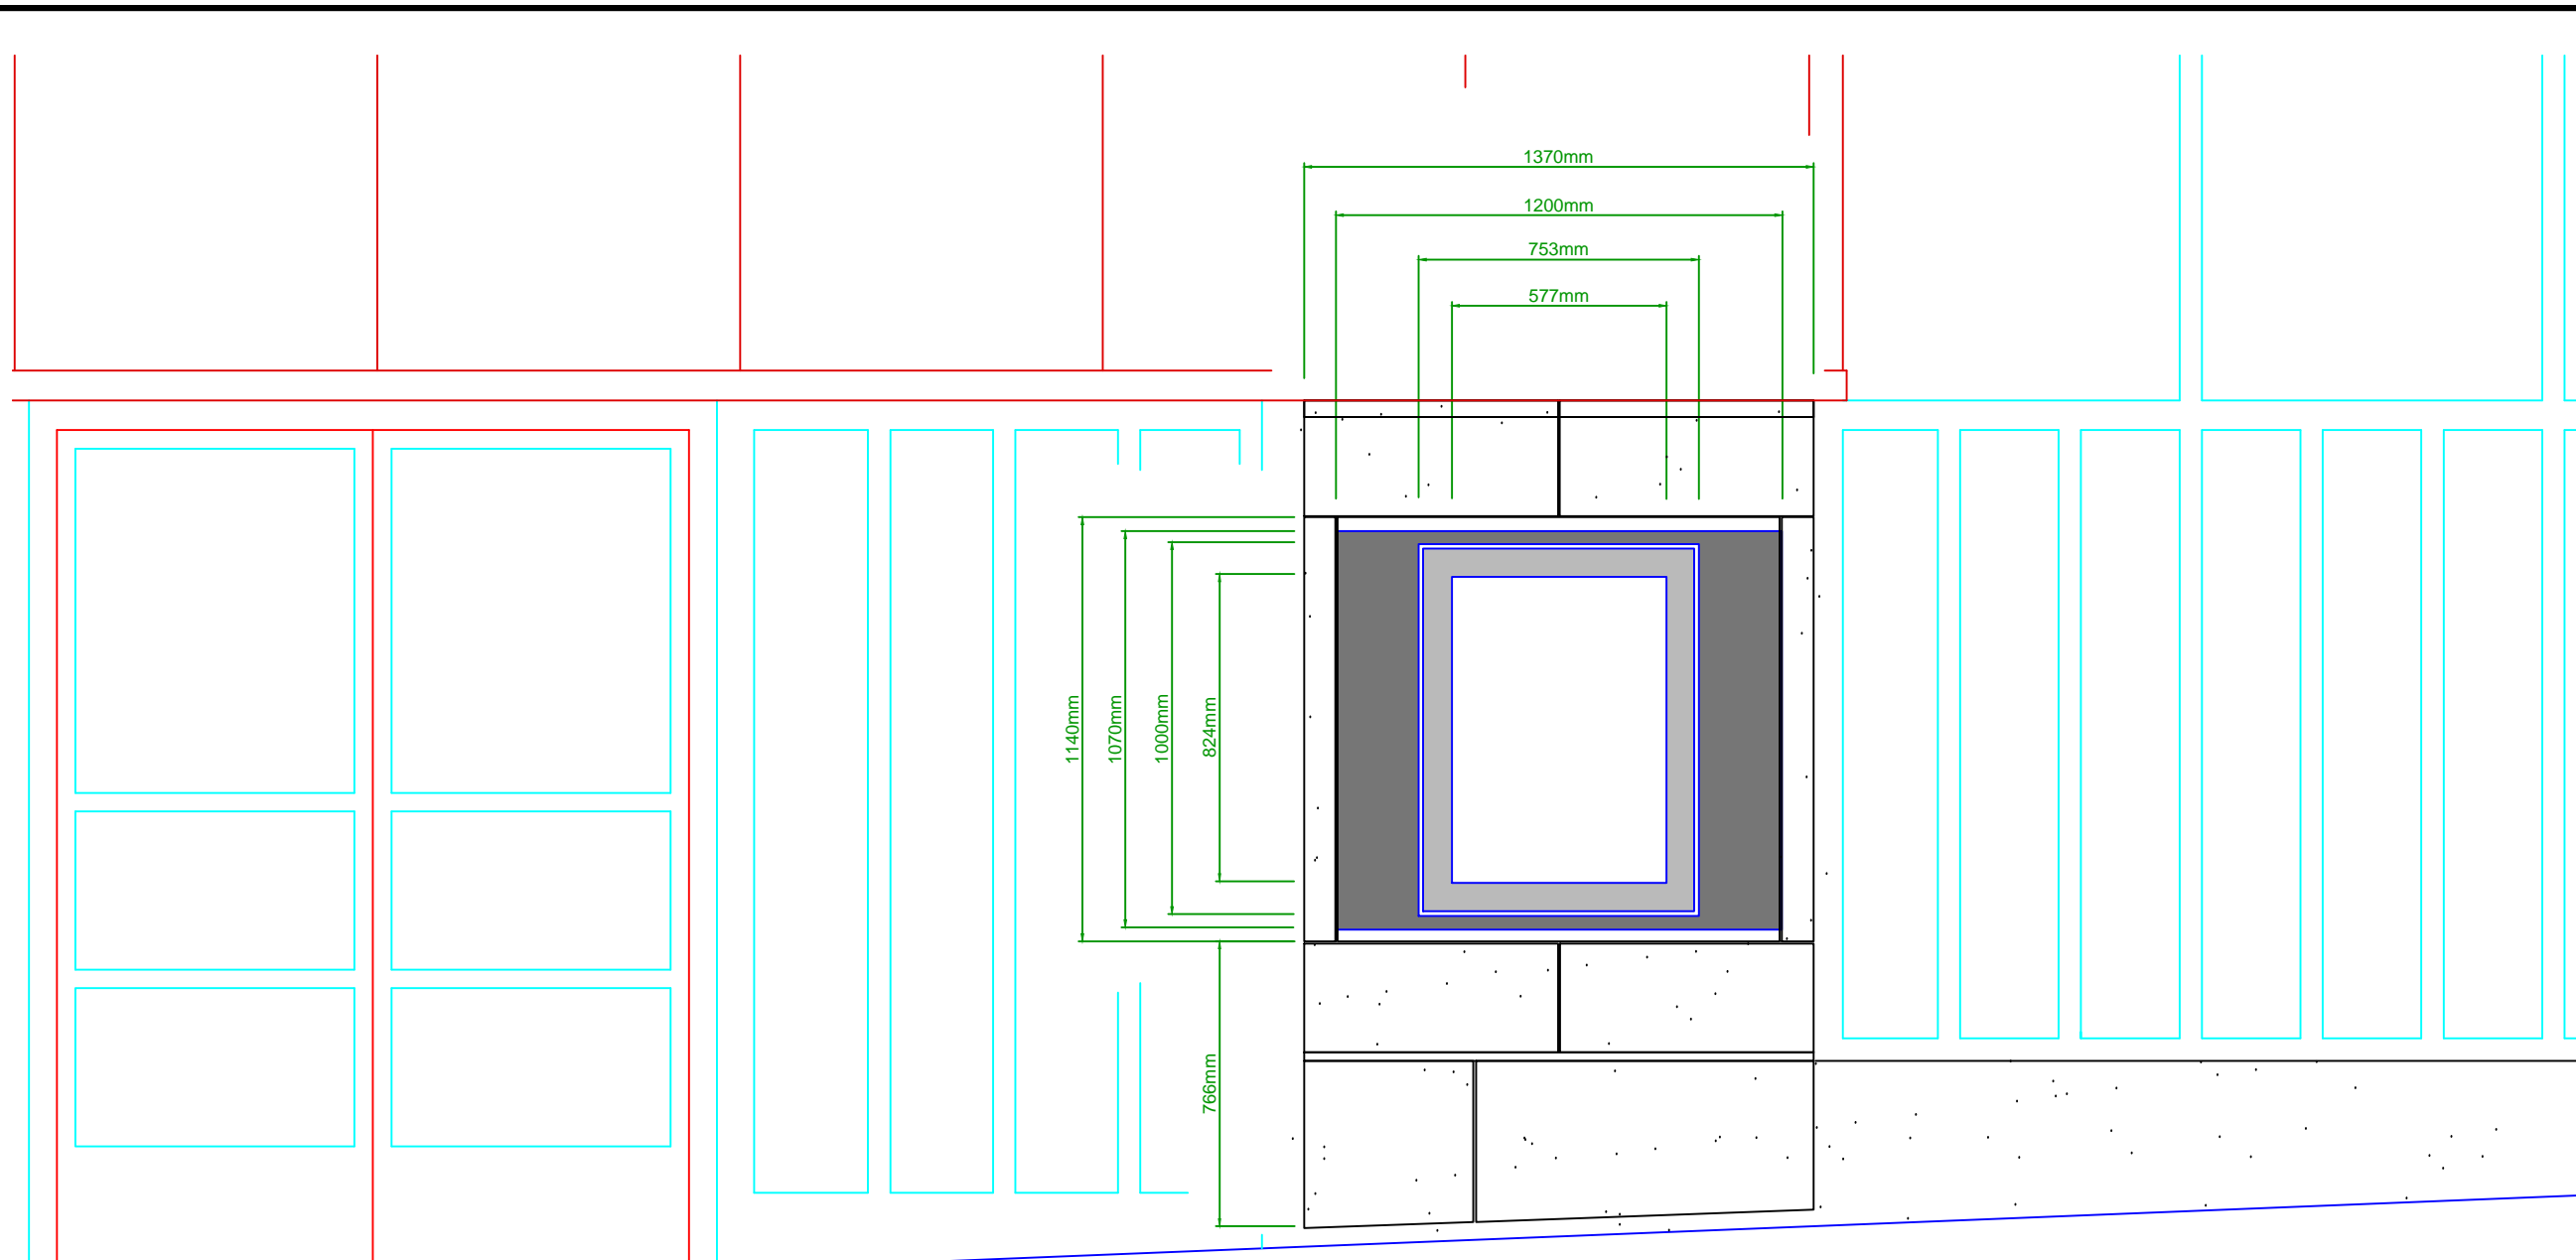

PROPOSED ELEVATION

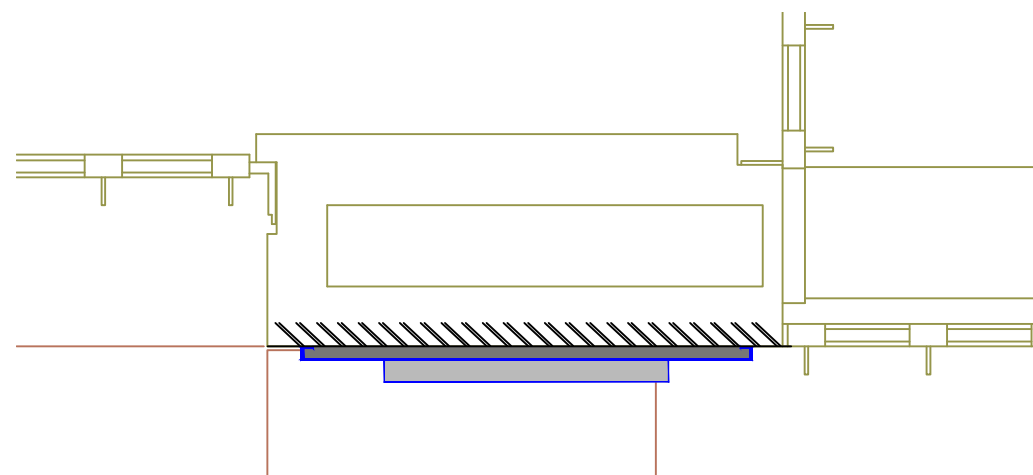

PROPOSED PLAN VIEW

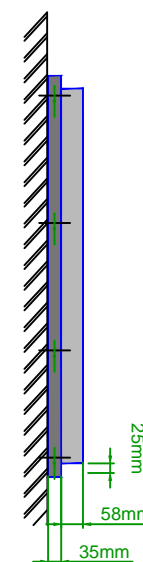

PROPOSED SECTION

THIS DRAWING REPRESENTS THE BRITISH LIBRARY ENGINEERING SERVICES CURRENT UNDERSTANDING OF THE BUILDING FUNCTION. EVERY REASONABLE EFFORT HAS BEEN MADE TO ENSURE THE ACCURACY OF THIS DRAWING, HOWEVER THE ONUS FALLS UPON THE RECIPIENT TO SATISFY THEMSELVES OF THE DRAWING CONTENTS. PLEASE NOTIFY ENGINEERING SERVICES OF ANY DISCREPANCIES FOUND. DRAWING LAST UPDATED:

ENGINEERING SERVICES

PROJECT ST PANCRAS	
PROJECT No. 0000	
TITLE KNOWLEDGE CENTRE PROPOSED POSTER CASE	
STATUS FOR INFORMATION	
SCALE 1:20 @ A3	ORIGINAL PAPER SIZE A3
DRAWN BY CAD Services	DATE 02/05/2017
CHECKED BY	DATE
CAD REFERENCE 788gfd03.dwg	REVISION
DRAWING No. BL/0000/788/03 Sh 2	