


MARIUS BARRAN ARCHITECTS RIBA
 1 St. Paul's Studios, 135 Talgarth Road London W14 9DA
 0208 741 5275
 Project: London NW3 2NL
Alterations to 36 Roderick Road
 Drawing: PROPOSED PLAN | FIRST FLOOR



MARIUS BARRAN ARCHITECTS RIBA
 1 St. Paul's Studios, 135 Talgarth Road London W14 9DA
 0208 741 5275
 Project: London NW3 2NL
Alterations to 36 Roderick Road
 Drawing: PROPOSED PLAN | SECOND FLOOR

Scale: 1:50 drg. no. RR/PP-3
 Date: July 2017 rev. 8 A3

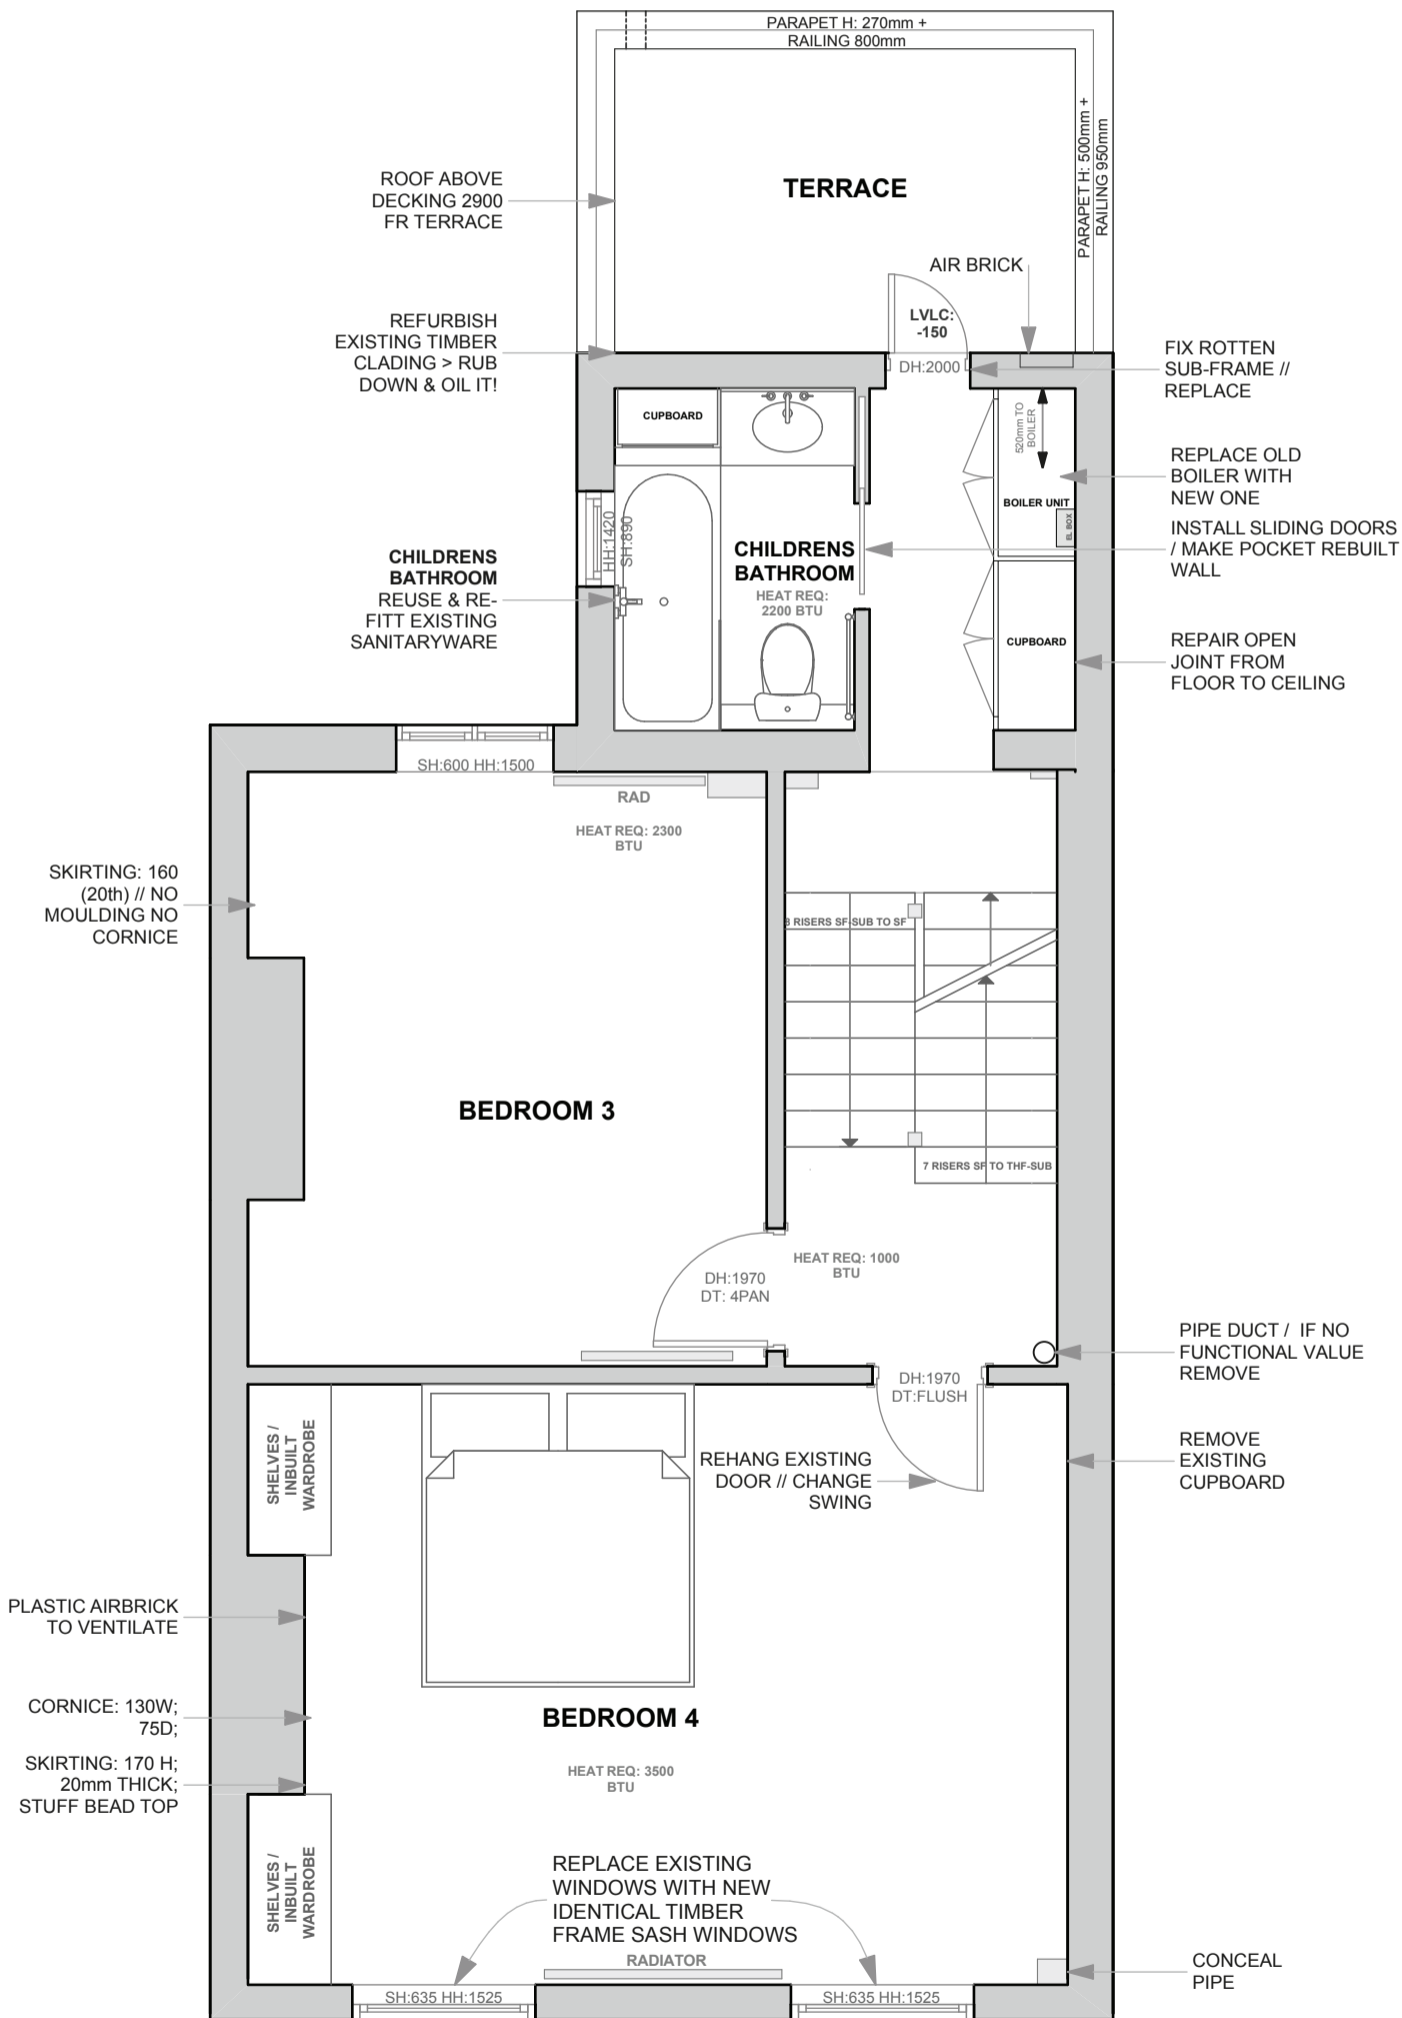