




MARIUS BARRAN ARCHITECTS
1 St. Paul's Studios, 135 Talgarth Road
0208 741 5275
Project:
Drawing: EXISTING SECTION 1



RIBA
London W14 9DA
London NW3 2NL
Alterations to 36 Roderick Road

Scale: 1:50
Date: July 2017

drg. no. RR/ES-1
rev. 3

A3

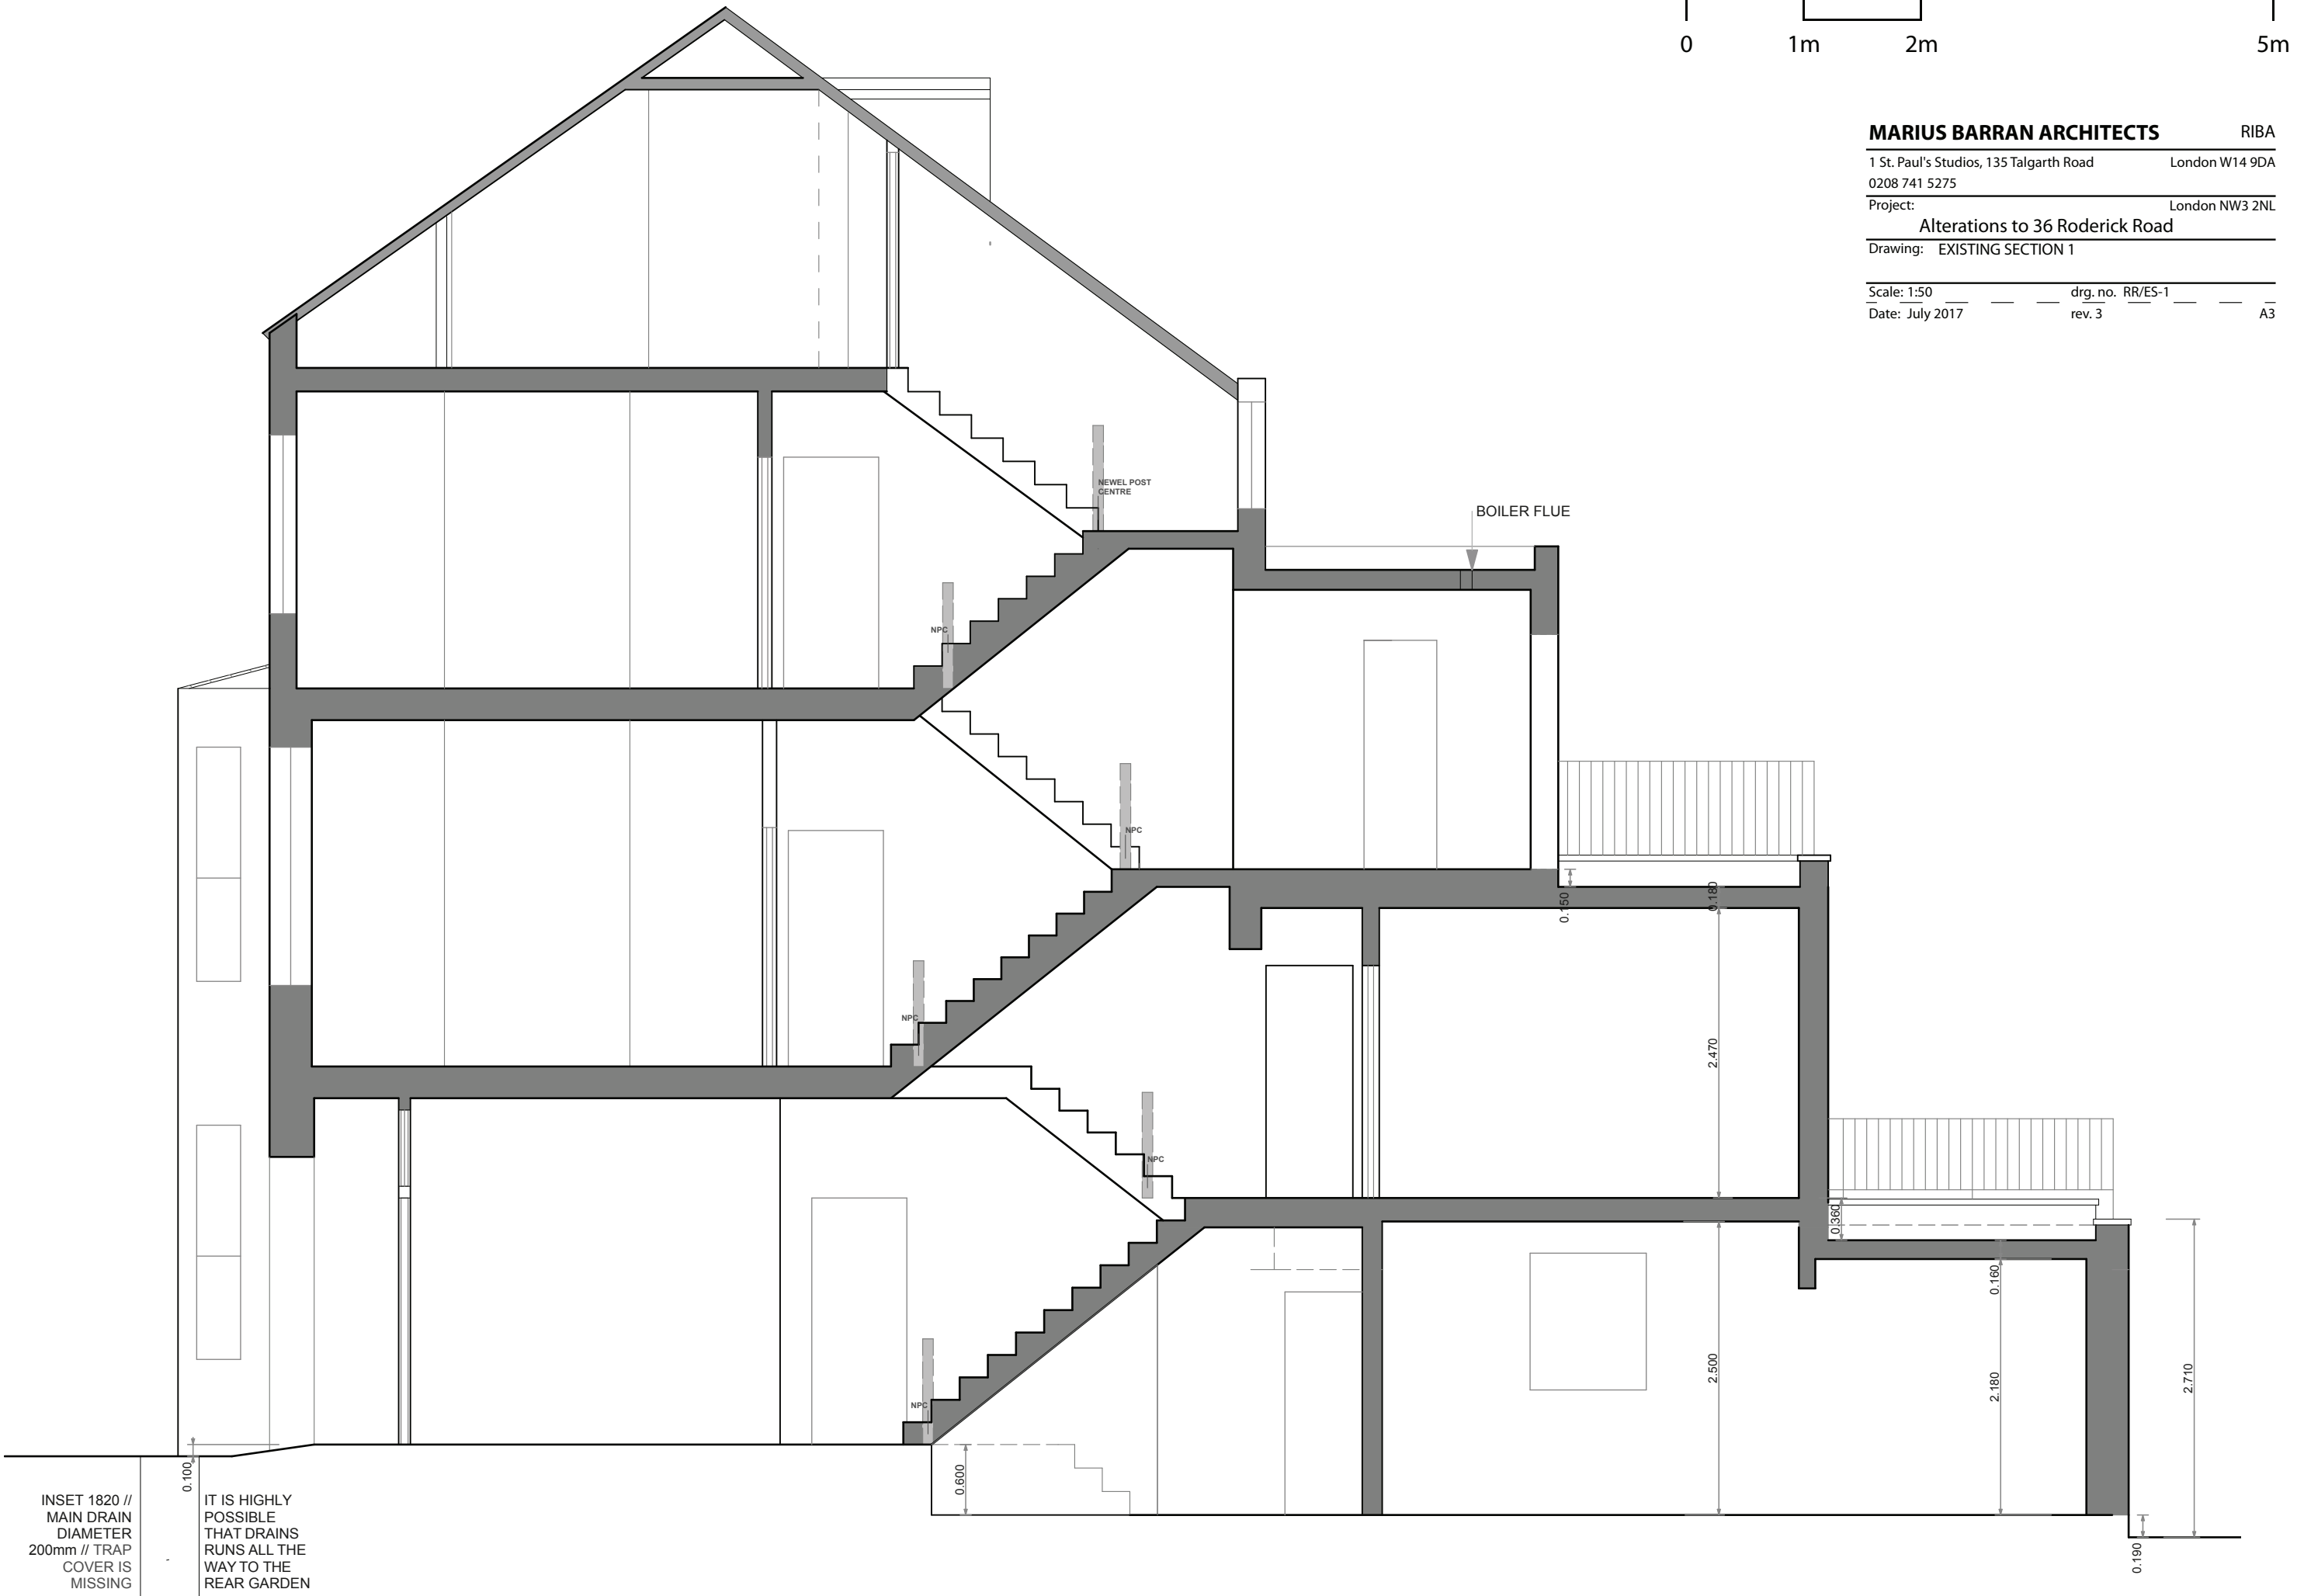

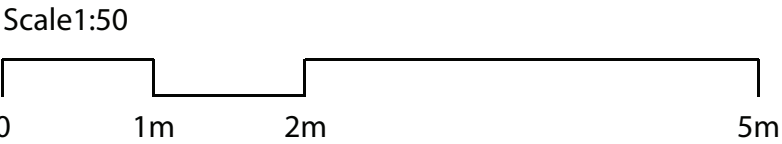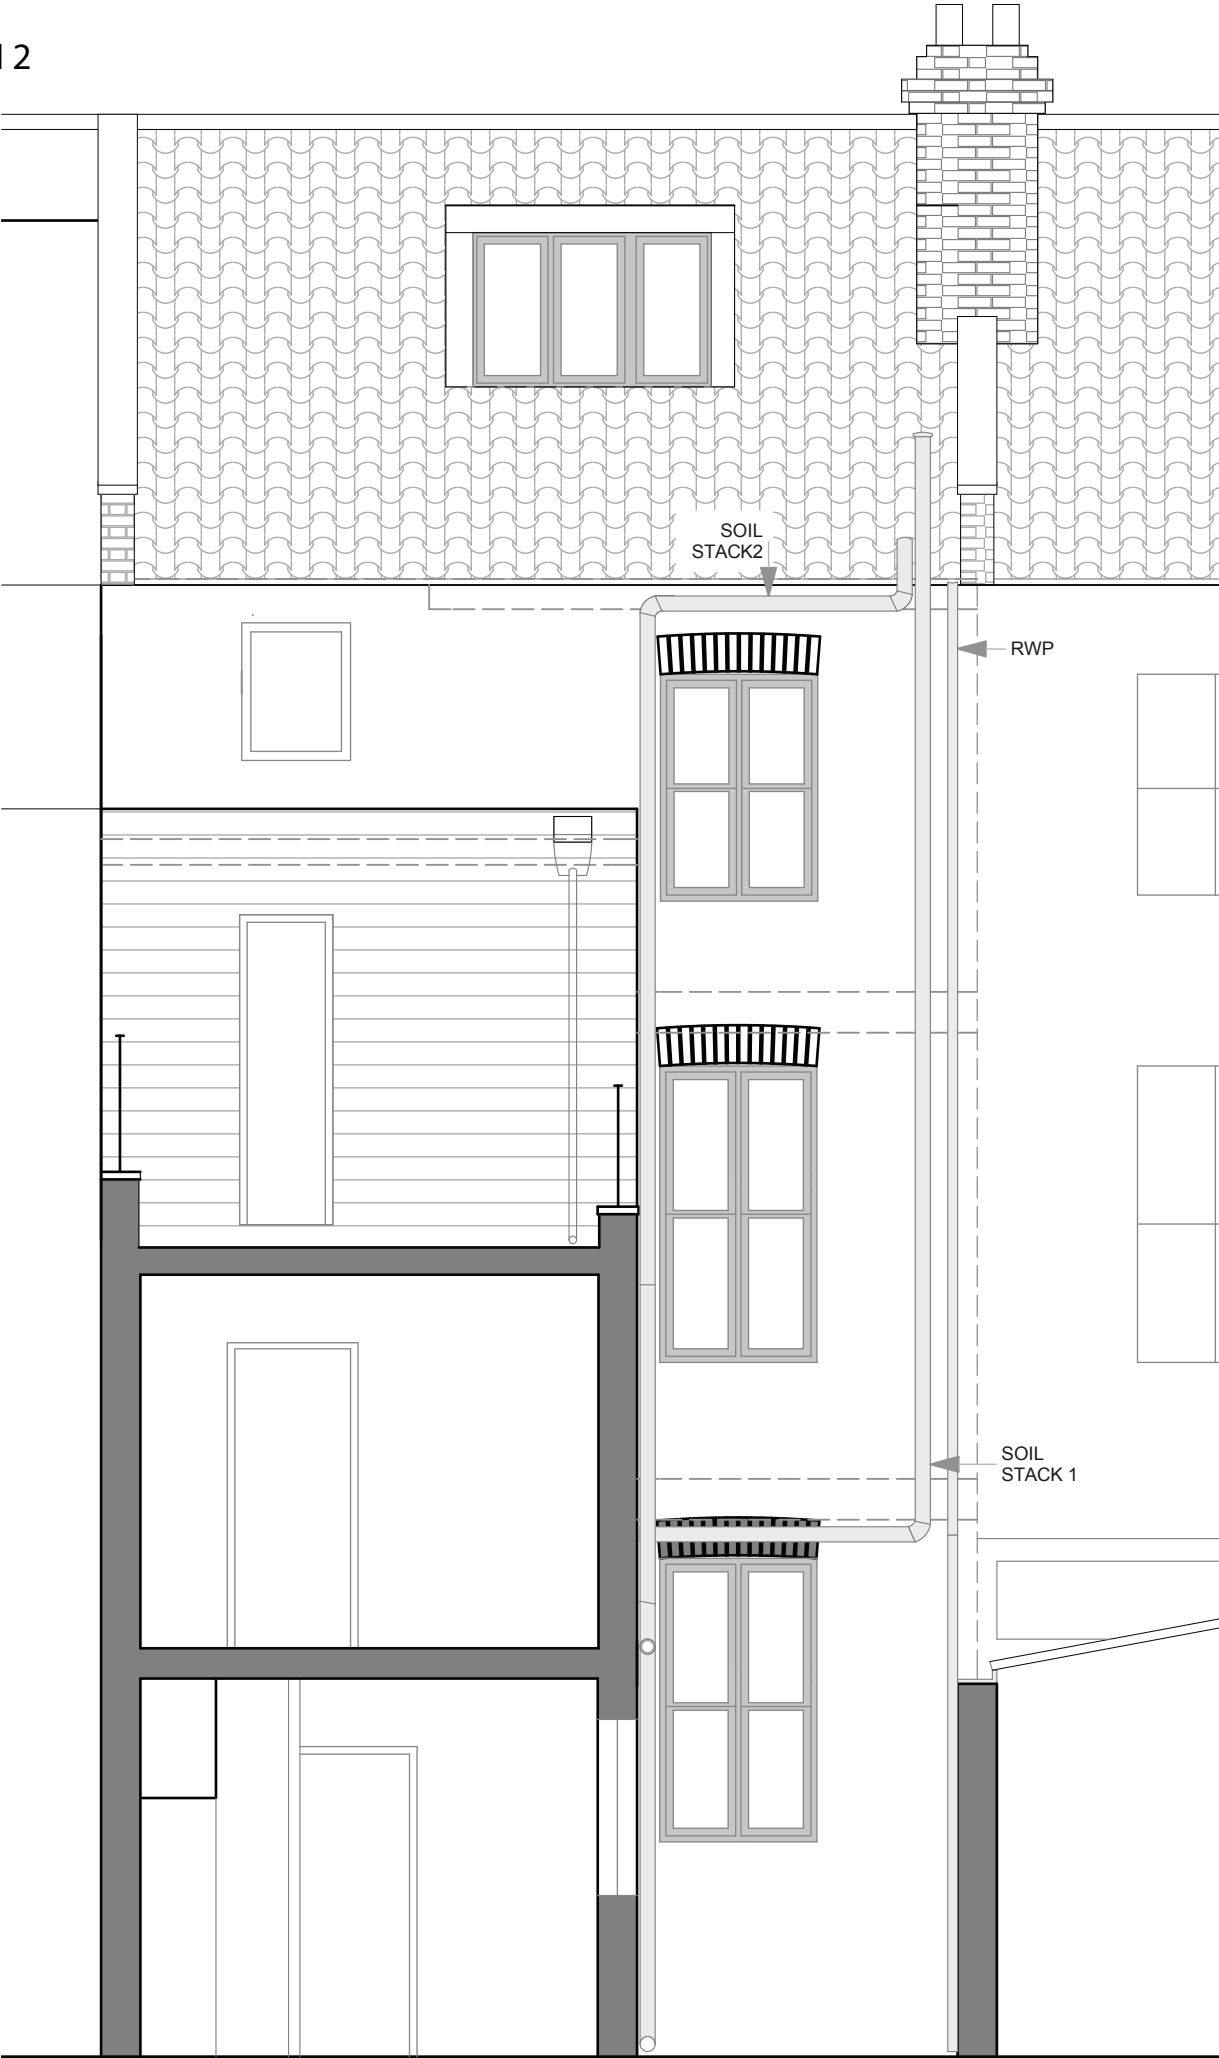

MARIUS BARRAN ARCHITECTS RIBA
1 St. Paul's Studios, 135 Talgarth Road London W14 9DA
0208 741 5275
Project: London NW3 2NL
Alterations to 36 Roderick Road
Drawing: EXISTING SECTION 2

Scale: 1:50 _____ drg. no. RR/ES-2 _____
Date: July 2017 _____ rev. 3 _____ A3

Scale1:50



MARIUS BARRAN ARCHITECTS

1 St. Paul's Studios, 135 Talgarth Road
0208 741 5275

Project:
Alterations to 36 Roderick Road

Drawing: EXISTING SECTION 3

RIBA

London W14 9DA

London NW3 2NL

Scale: 1:50

Date: July 2017

drg. no. RR/ES-3

rev.3

A3

