



**Key**  
1. Outline of external window framing members

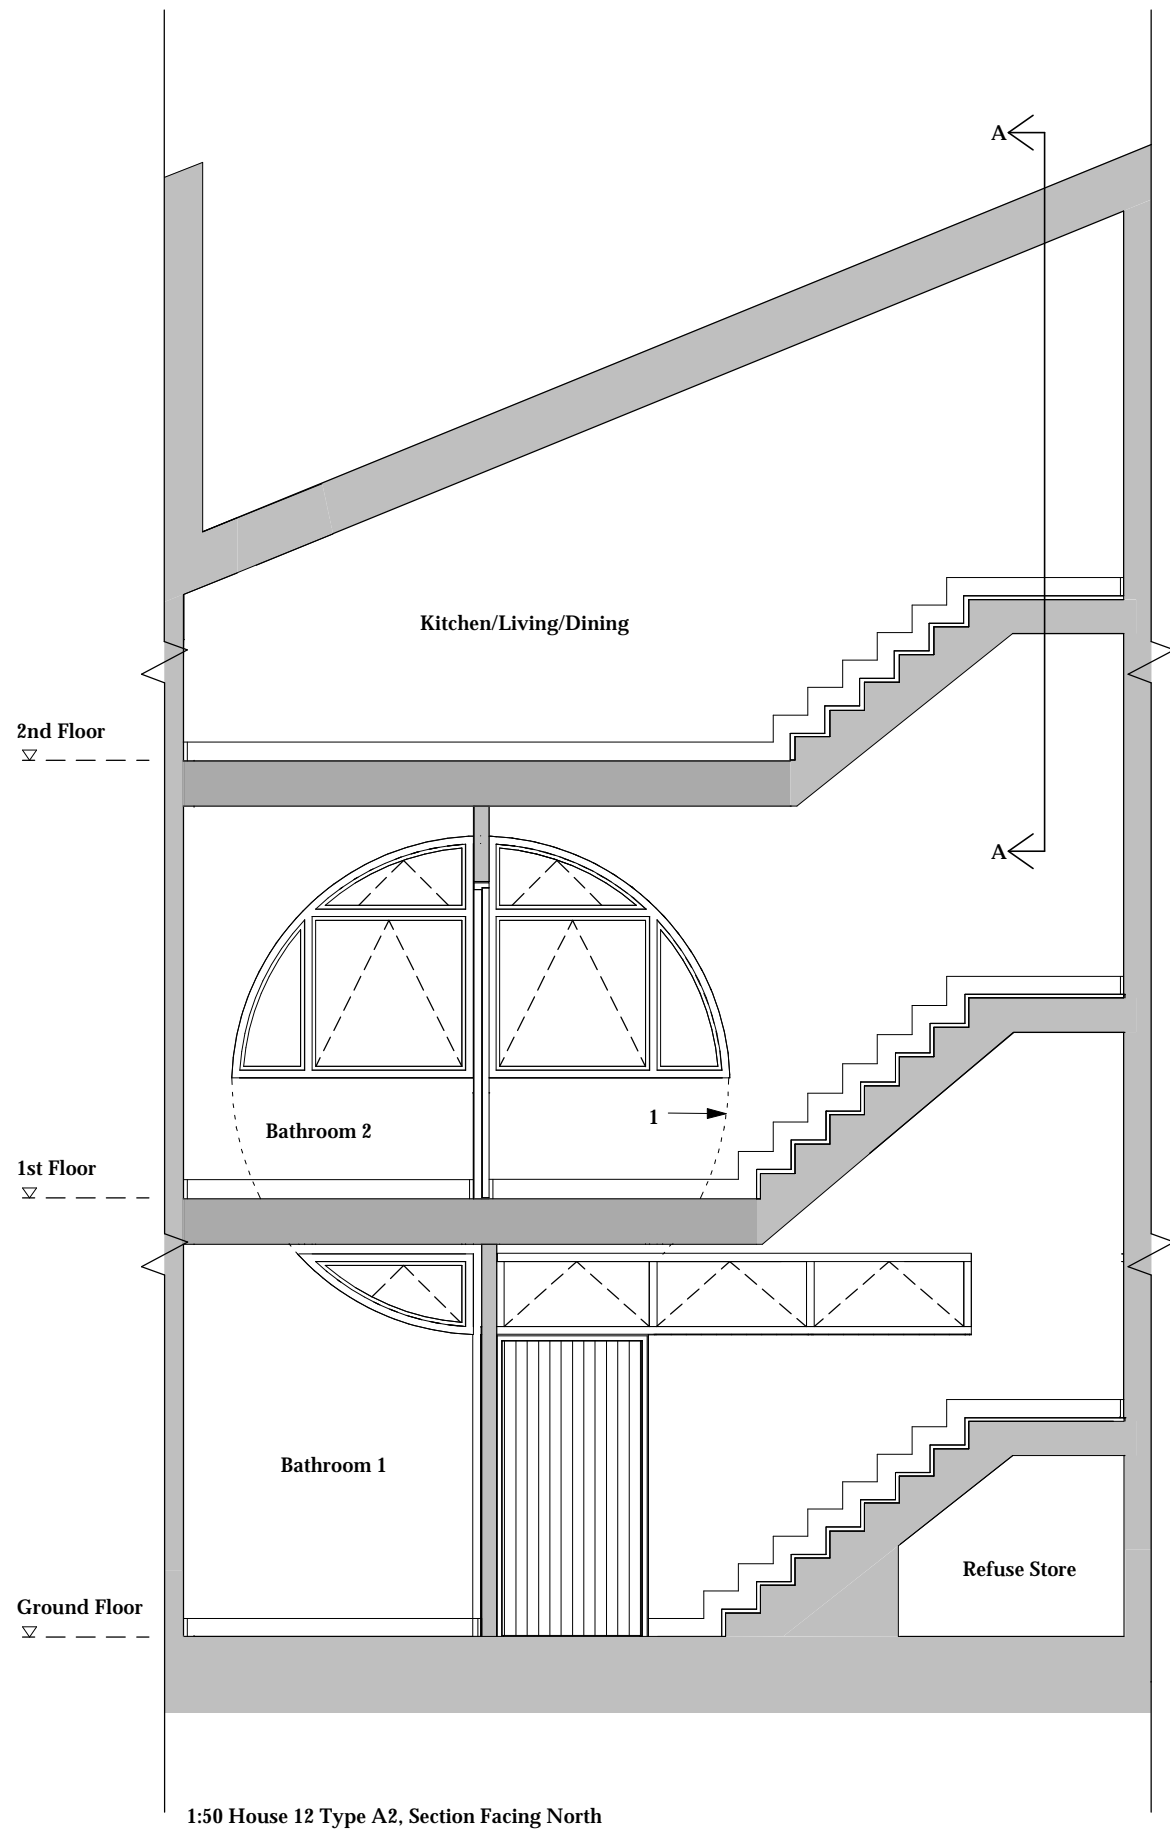


1:50 House 12 Type A2, Section Facing North

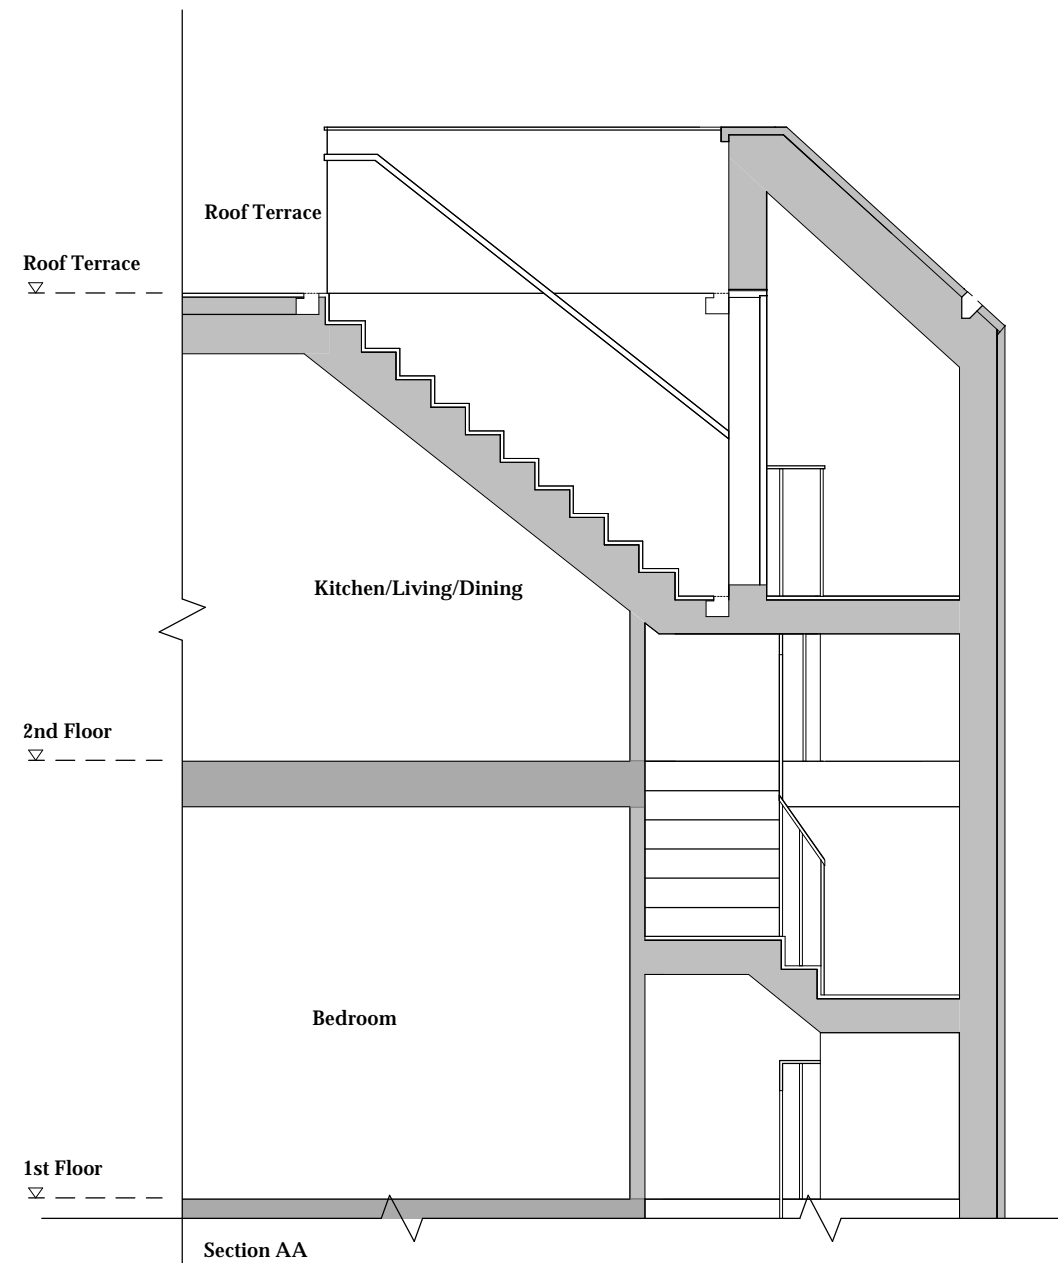

Section AA

1:50 House 12 Type A2, Section @ 1st - Roof Facing West

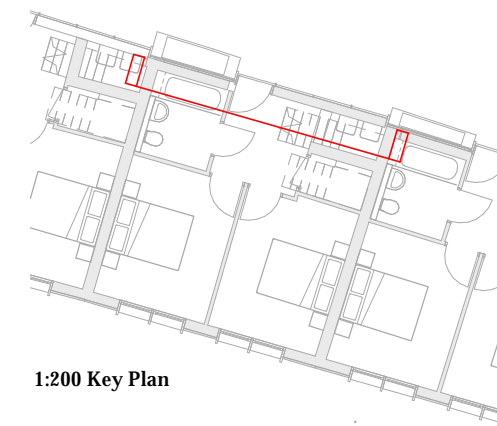

1:200 Key Plan

Rev: D01 Date: 13.07.2017 Drw: AH Chk: JC  
Initial Issue

Do not scale off this drawing  
Report all errors and omissions to the Architect  
Dimensions to be checked on site  
Plot date: 13/07/2017 17:49:55

Client:  
Imperial Resources Limited

Project:  
10-24 Canfield Place, London  
NW6

Title:  
Stairs/Windows interface,  
illustrative section

Drawing status:  
DAS

Scale @ A3  
As indicated

Drawing No: 2044-00-DR-1400 D01 Rev: