




Versatile and elegant sustainable driveways

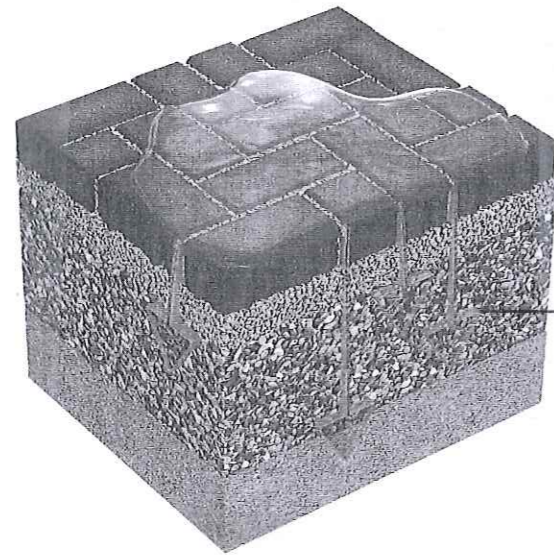

65mm Marshalls open jointed paving on permeable coarse 50mm sand bed on 150mm small gravel sub base on compacted hardcore. Overall circa 400mm

DRIVELINE PRIORA

Driveway drainage has been made easier with this high performance and sustainable block paving. Driveline Piora is the perfect permeable alternative to the market leading Driveline 50. Available in six Driveline 50 colours, it retains its classic look but with a modern sustainable twist.

By using a Patented Piora Block Paving Driveway System, you can avoid the complicated and frustrating planning permission costs and delays.

Each 60mm block features the Marshalls unique patented 'Piora' nib design which allows surface water to pass between blocks into a specially calculated sub-base without compromising structural performance of the driveway.

For driveways with a steep incline or specific installation and design requirements please contact Marshalls Technical Advisory Service on 0370 411 2233 for further assistance.

Sustainable urban driveway drainage.

Classic look with a modern sustainable twist which is available in six colours.


Patented drainage system which allows water to pass between blocks without compromising structural performance of the driveway.

Avoid complicated and frustrating planning permission delays and costs.

Driveline Piora is one of our permeable paving products within our driveways range.

Front Garden As Proposed

5 St Johns Wood Park

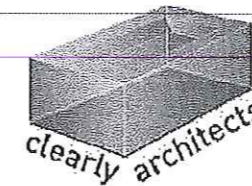

Creating The Wow Factor
WWW.CLEARLYARCHITECTS.COM
Tel. 01732 451143

ARCHITECTURE
CONSTRUCTION
PROPERTY SERVICES

PROJECT	5 St Johns Wood Park London NW8 6QS
CLIENT	Z. Yap
TITLE	Proposed front Paving System
DRAWN BY	AJM
SCALE	1:15
DATE	Feb 2017
ISSUE FOR	Planning
CHECKED	JB
DRNG. NO.	4929/ F/ 009 Rev. X

Only use figured dimensions. All dimensions are to be checked prior to use. This drawing remains the copyright of Clearly Architects and may not be reproduced without their permission. Unauthorised reproduction is a breach of copyright. All discrepancies are to be reported prior to construction.



NOTES RELATING TO THIS DRAWING

Do not use this drawing to build from without it being noted as issued for 'Construction' in the title panel below.

REVISIONS

DATE	DESCRIPTION OF REVISION.	BY	REV.
June 2017	Front Changes	AJM	X
April 2017	Building Regulations	AJM	G
April 2017	Planning	AJM	A


This drawing is the copyright of Clearly Architects. Only those with whom we have contracted may copy or use it. No liability is accepted for unauthorised use.

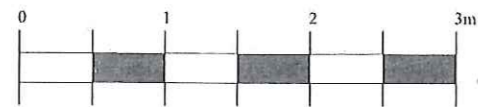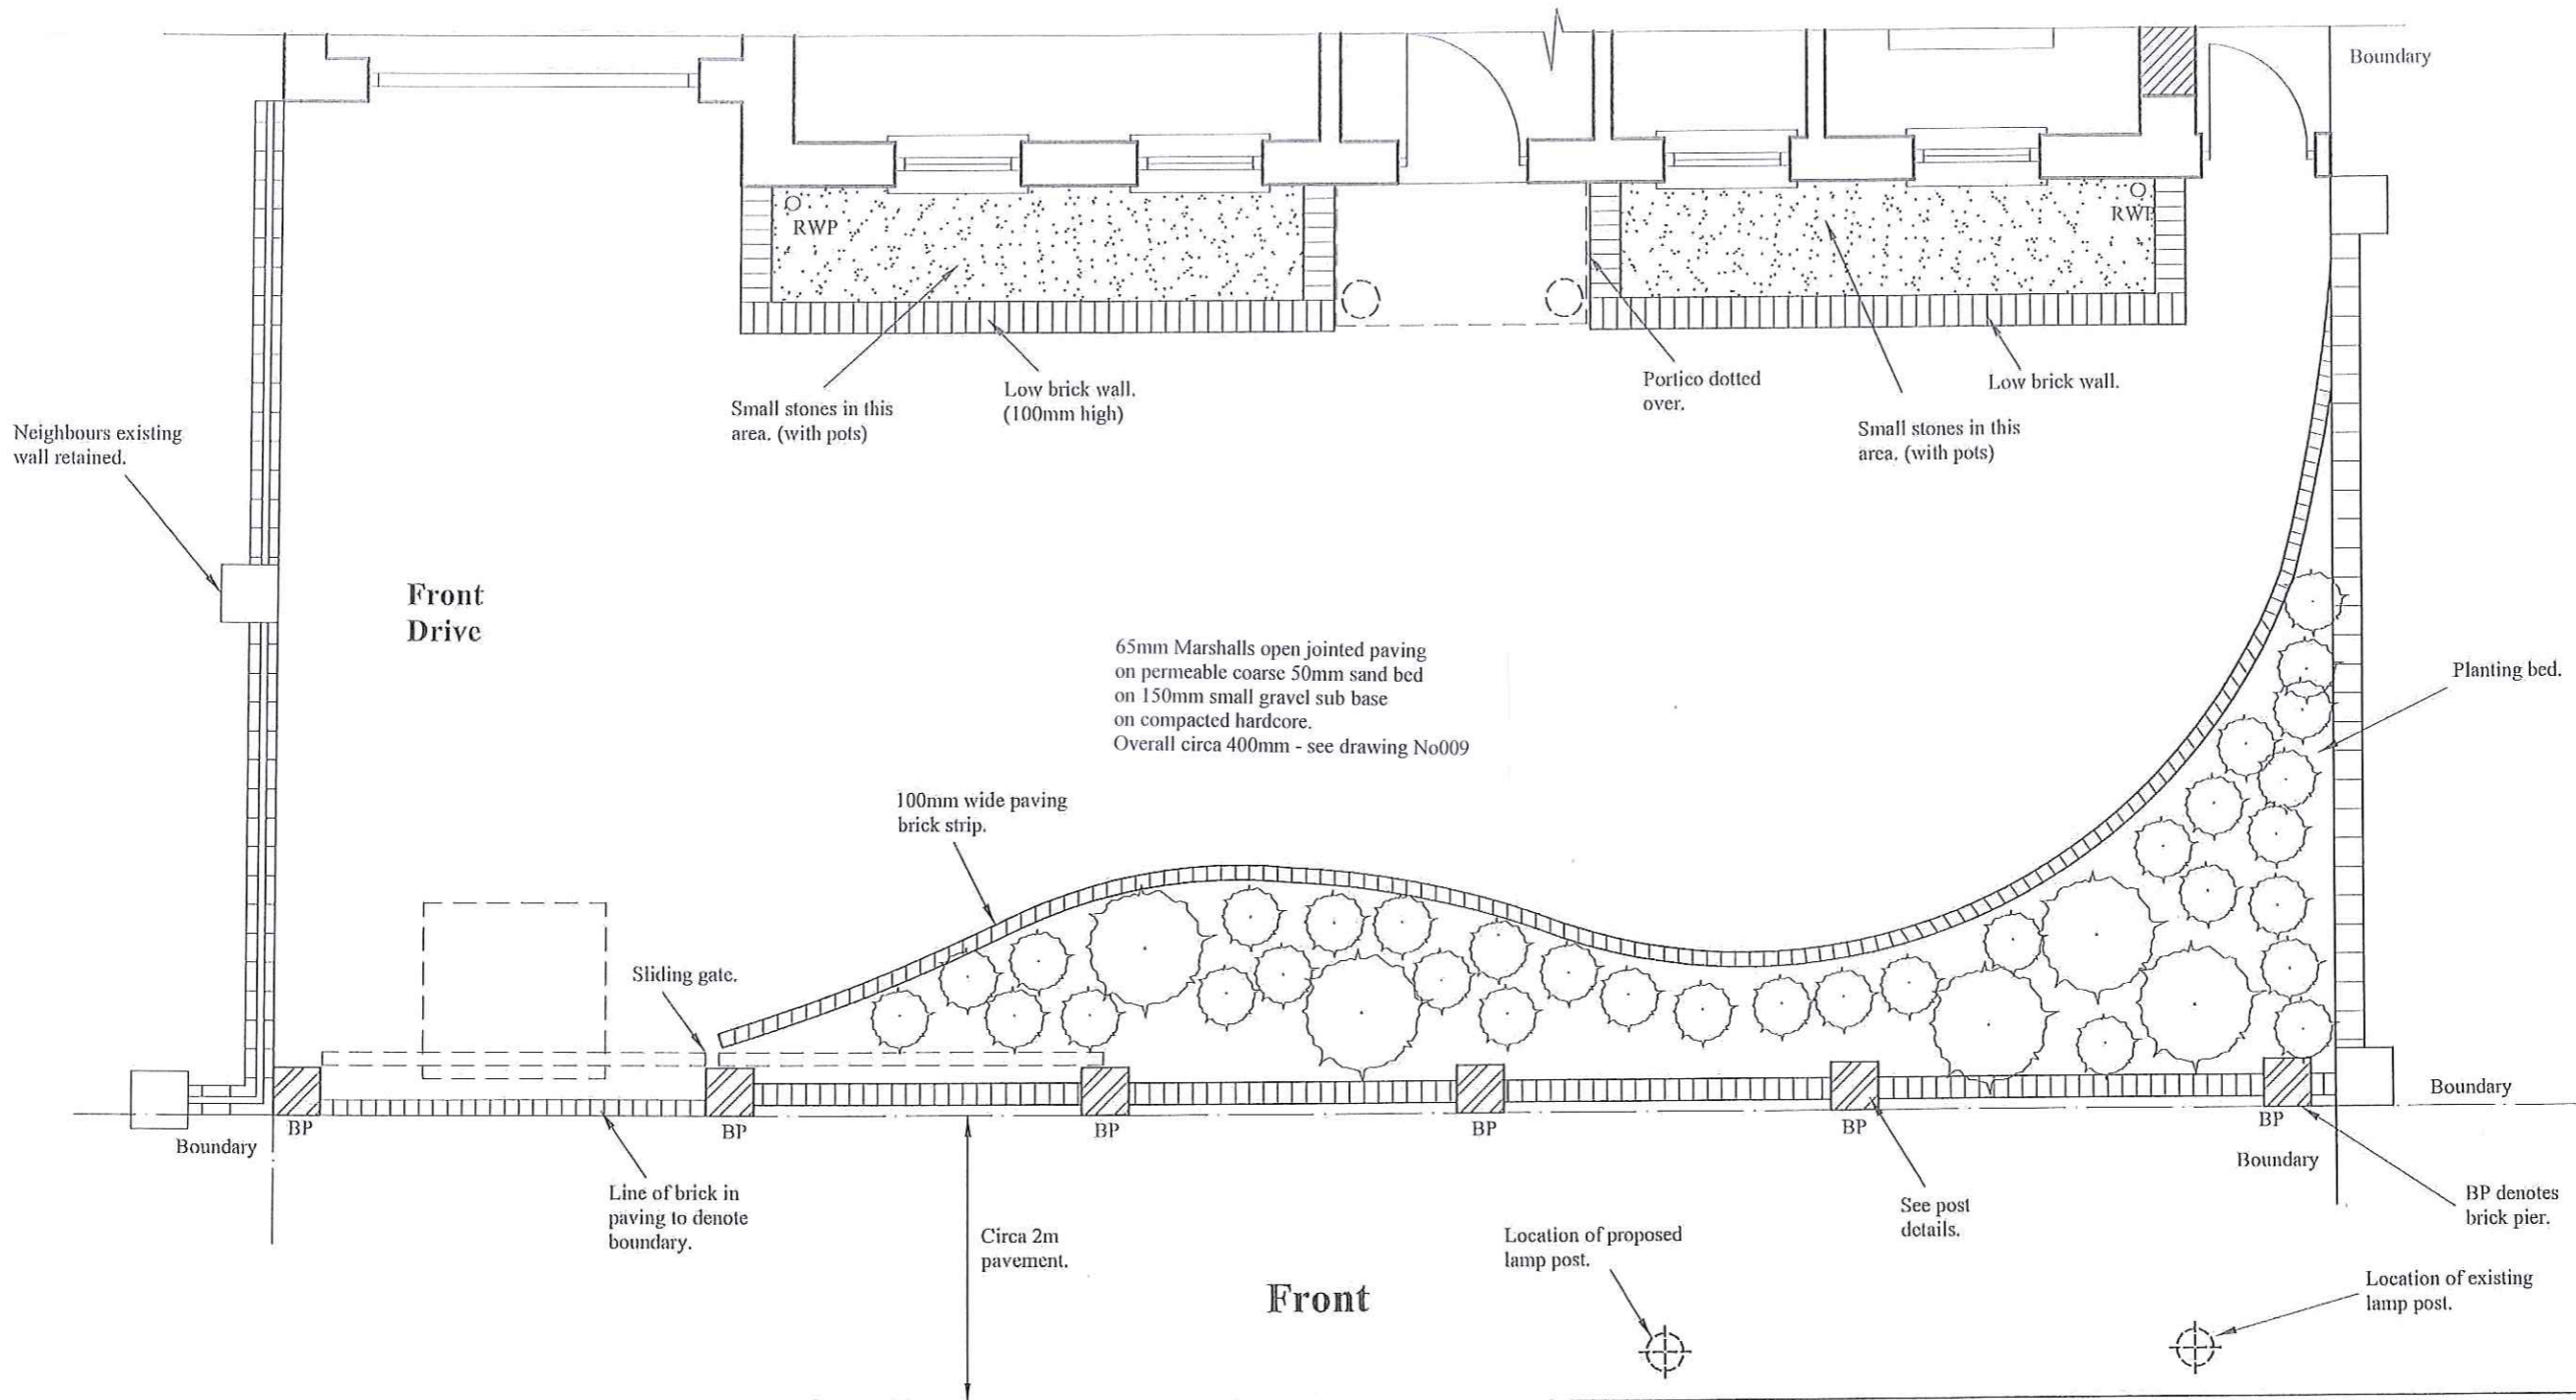

Scale 1:50

Front Garden As Proposed

5 St Johns Wood Park

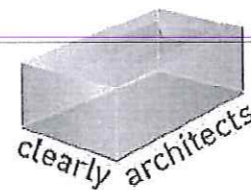

Creating The Wow Factor
 WWW.CLEARLYARCHITECTS.COM
 Tel. 01732 451143

ARCHITECTURE
 CONSTRUCTION
 PROPERTY SERVICES

Only use figured dimensions. All dimensions are to be checked prior to use. This drawing remains the copyright of Clearly Architects and may not be reproduced without their permission. Unauthorised reproduction is a breach of copyright. All discrepancies are to be reported prior to construction.

NOTES RELATING TO THIS DRAWING

Do not use this drawing to build from without it being noted as issued for 'Construction' in the title panel below.

REVISIONS

DATE	DESCRIPTION OF REVISION.	BY	REV.
June 2017	Planner Comment	AJM	Y
June 2017	Front Changes	AJM	X
April 2017	Building Regulations	AJM	G
April 2017	Planning	AJM	A

PROJECT	5 St Johns Wood Park London NW8 6QS		
CLIENT	Z. Yap		
TITLE	Front Garden As Proposed		
DRAWN BY	AJM		
SCALE	1:50 @ A3		
DATE	Feb 2017		
ISSUE FOR	Planning		
CHECKED	JB		
DRNG. NO.	4929/ F/ 006	Rev.	Y

This drawing is the copyright of Clearly Architects. Only those with whom we have contracted may copy or use it. No liability is accepted for unauthorised use.