



POWDERCOATED TO RAL REF 9005 (BLACK)  
ILLUMINATION COLOUR TEMP: 5800 - 6300K  
LUMINOUS FLUX: APPROX 300 CD/M

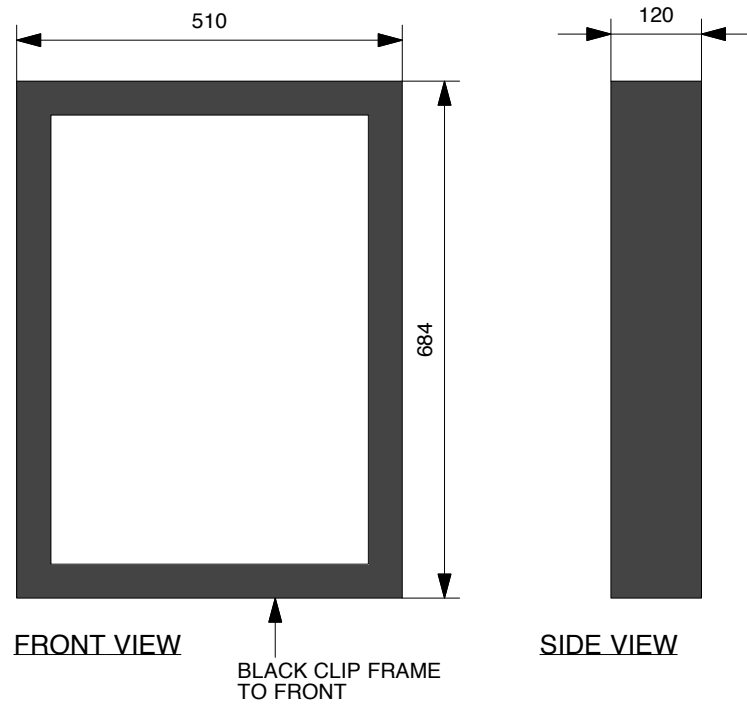


**MENU BOX - QUANTITY 1**

Projecting sign  
Powder Coated Metal sign with black vinyl logotype application to both sides of board. Trough lighting above both sides of sign fixed with traditional black metal bracket.  
Ral colour for base of board 2004 Pure Orange

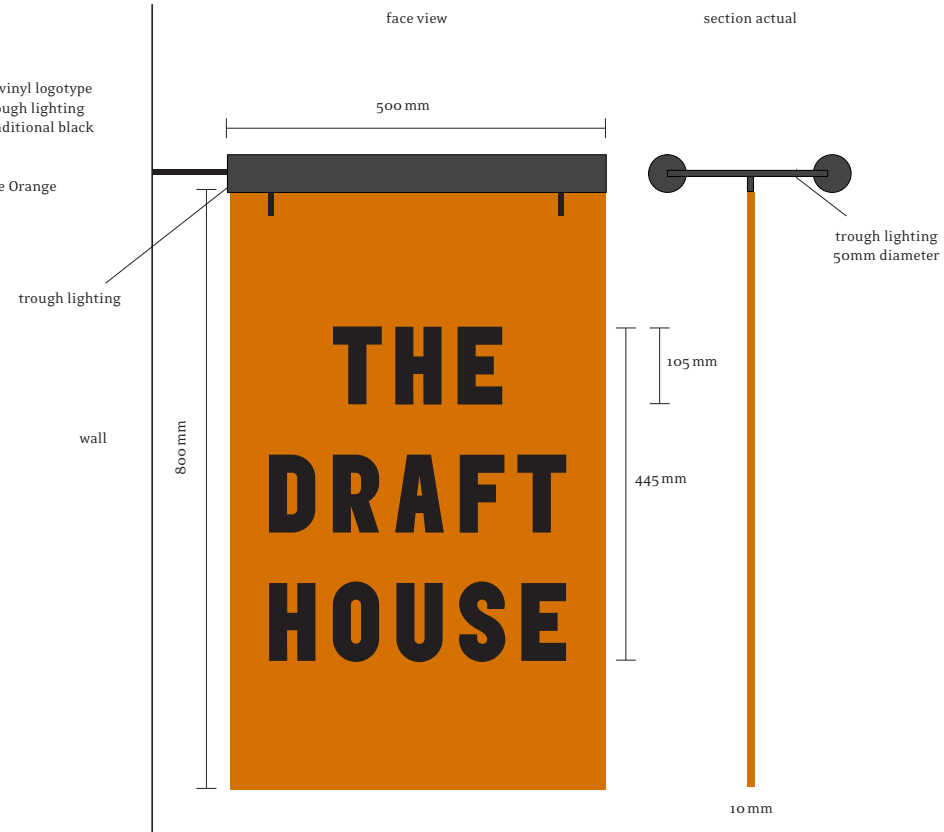

Draft House Camden v3  
Projecting Sign v2  
12.06.17 STUDIO FRITH

**PROJECTING SIGN - QUANTITY 2**

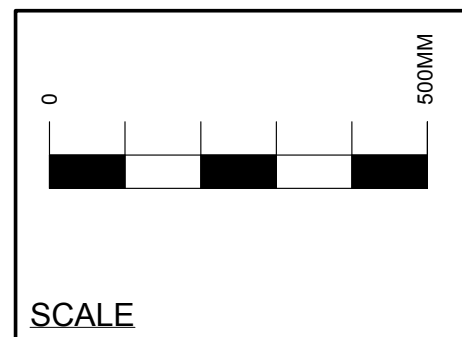

SCALE

**PROJECTING SIGNAGE & MENU BOX DETAILS**  
SCALE 1:10

**DRAWING TITLE:** PROPOSED PROJECTING SIGNAGE & ILLUMINATED MENU BOARD  
**DRAWING REF:** 58/112

**REV:** A  
**SCALE:** 1:10

**PROJECT TITLE**  
DRAFT HOUSE CAMDEN  
102-104 CAMDEN ROAD, LONDON, NW1 9EA

**CLIENT**  
DRAFT HOUSE HOLDING LTD

PLEASE NOTE: The works indicated on this drawing are subject to a design risk assessment which is to be reappraised on each revision. All dimensions to be verified on site. Do not scale off this drawing. This drawing is the copyright of Naomi Doran. All copyright is reserved by her and any information contained may not be copied, reprinted or disclosed without their prior consent in writing.

**NAOMI DORAN**  
91 CREIGHTON ROAD  
LONDON, E6 5BS  
07769 706 484 RELINTERIORS.LONDON@GMAIL.COM