


Calculations for the volume of the extension :
 Area x width
 $5.945 \times 6.905 = 41.05\text{cum}$

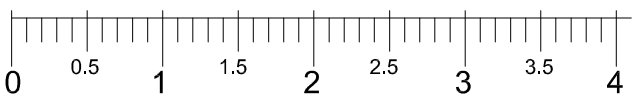

A3

Yiannis Pareas Chartered Architects
 82 Mill Lane
 London NW6 1NL
 Tel 020 7431 5022 fax 020 7435 6571

46 SARRE ROAD
 LONDON NW2 3SL

SCALE 1:50

SECTION A - A
 AS PROPOSED

DRAWING NO 518/14