


Plan & Section Through Tree Pit And Boundary With Avenue Road Footway  
Scale: 1:20 at A1

- NOTES**
1. All dimensions in millimetres unless otherwise shown.
  2. All levels in metres above Ordnance Datum (mAOD) unless otherwise shown.
  3. All dimensions to be checked on site and any discrepancies reported to Employer before pricing / work starts.
  4. Any ambiguities or discrepancies within this drawing and any other information given elsewhere must be reported to Camlins and the Employer for clarification before pricing work proceeds.
  5. All drawings to be read in conjunction with other Camlins drawings and specification information as appropriate.
  6. Refer to relevant Engineer's and Architect's information as appropriate for confirmation of all engineering and architectural details.
  7. All works to be carried out in accordance with the latest British Standards and appropriate codes of practice as a minimum.

**TREE PLANTING TO ESSENTIAL LIVING LAND**  
Exact details to be confirmed.

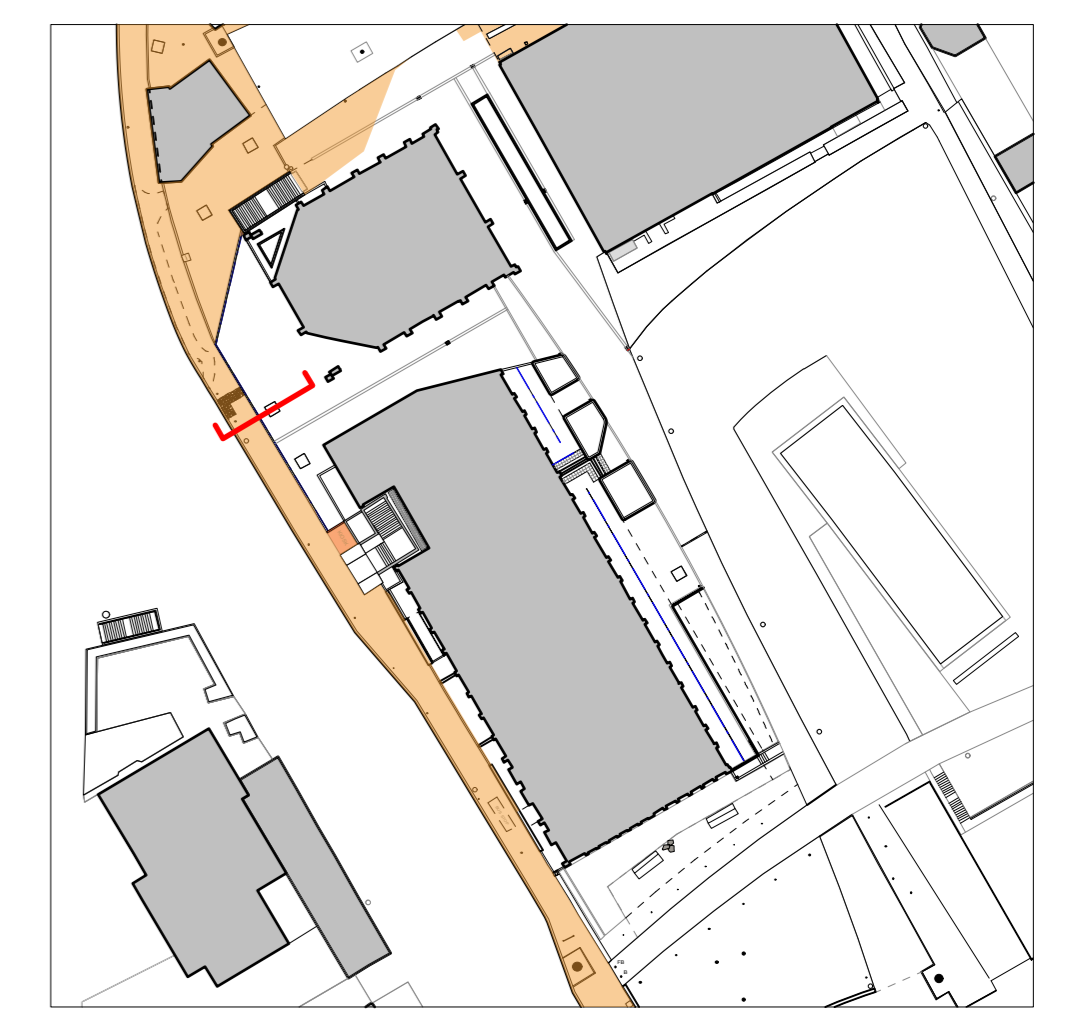

Rev.	Date	Description	Revised by	Checked by

**Camlins**  
New Dolanog House, Severn Road, Welshpool, Powys, SY21 7AR  
01928 554886  
www.camlins.com

100 Avenue Road, London  
Essential Living

Section D - Condition 4 Levels At Highway Boundary

Status Planning	Drawn by JS	Checked by DWJ
Drawing Number LL443-150-0026	Revision -	Scale 1:20@A1
		Date 21.07.2017

Camlins Ref: LONDON\_GENERAL\_LL43\_SWISS\_COTTAGE\_Camlins\_WorkDrawings\_LL43\_150\_PLANNING\_CONDITION\_DISCHARGE