


AS EXISTING

© Knott Architects
98B Tollington Park
London N4 3RB
tel: (020) 72638844
mail@knottarchitects.co.uk


Revisions

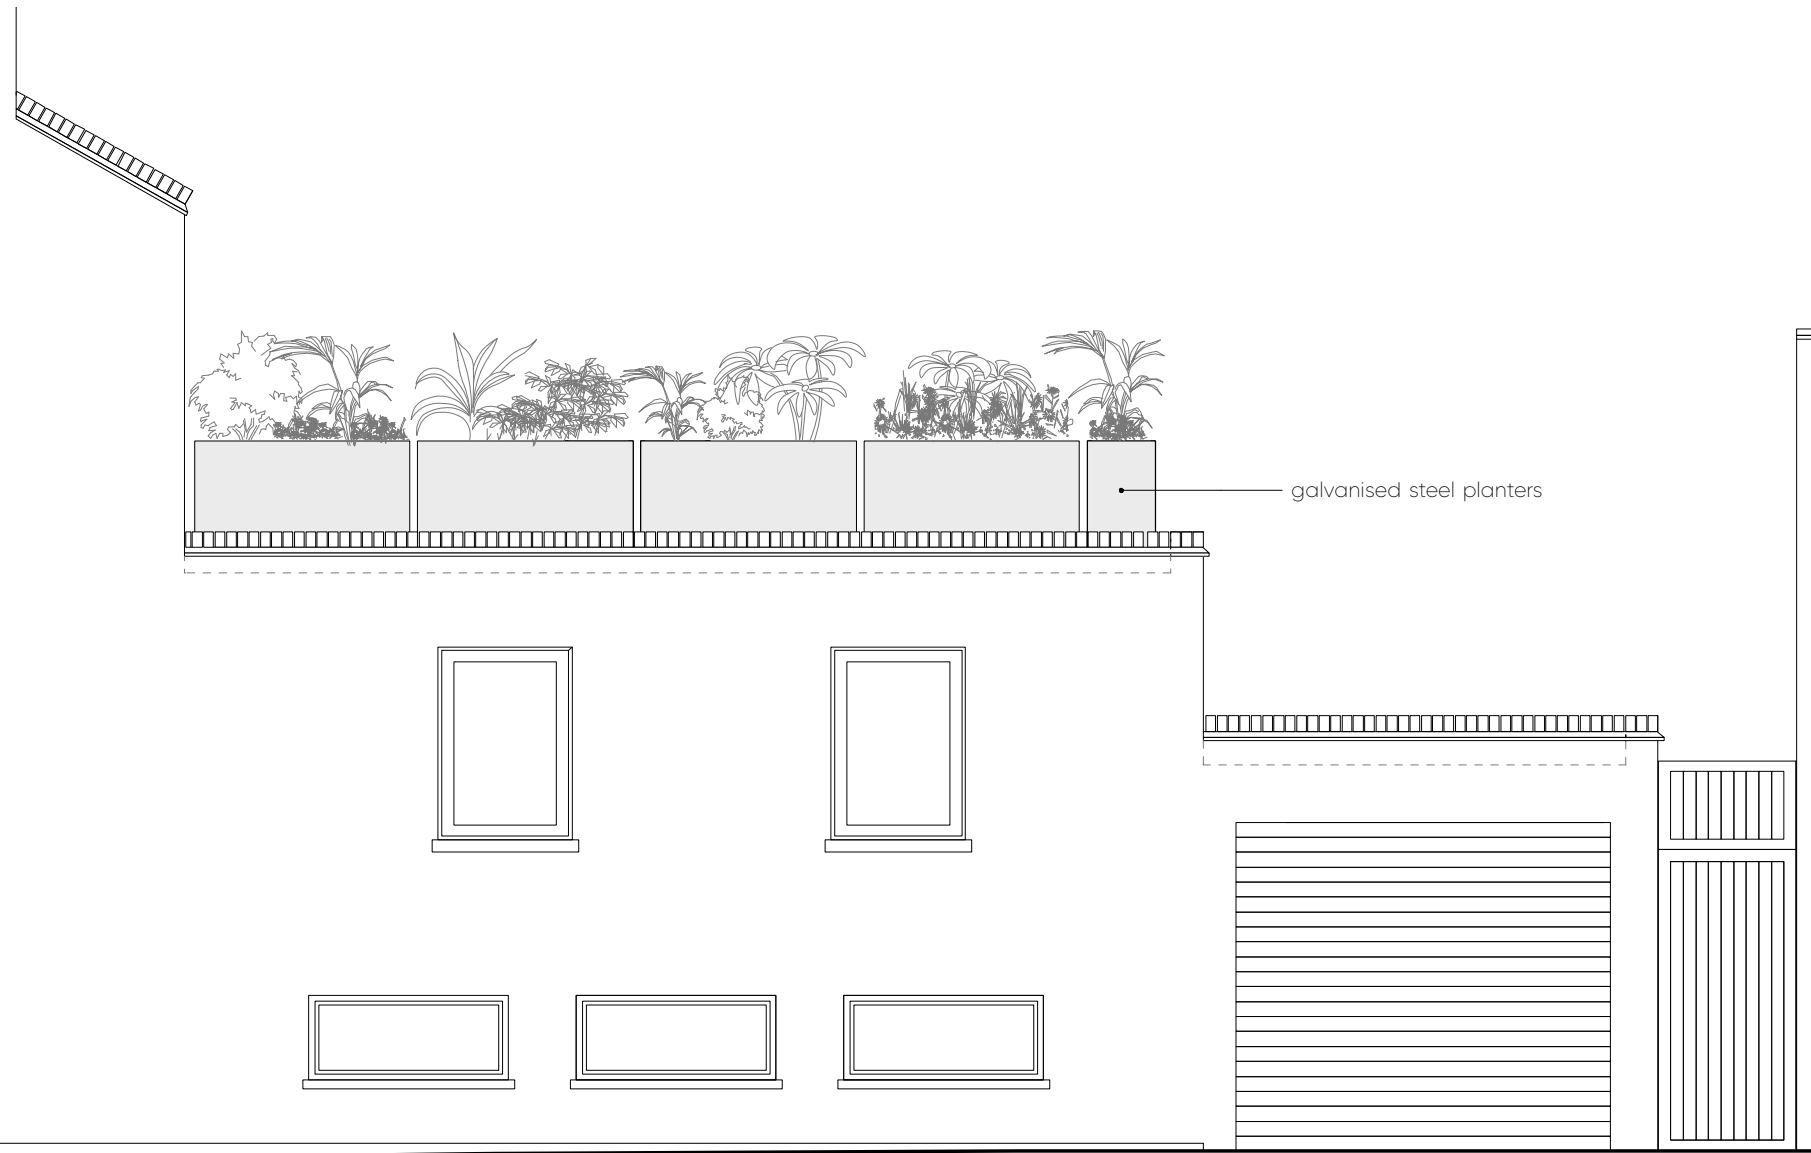

elevation 1:50



street elevation 1:100

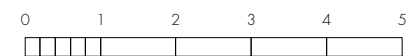

KNOTT

31 Willes Road
Elevations - 1:50/1:100
Scale 1:50/1:100 @ A3
Date: April 2017
411.002 Rev -

ARCHITECTS