
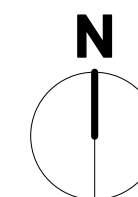


AS EXISTING

© Knott Architects
98B Tollington Park
London N4 3RB
tel: (020) 72638844
mail@knottarchitects.co.uk

Revisions

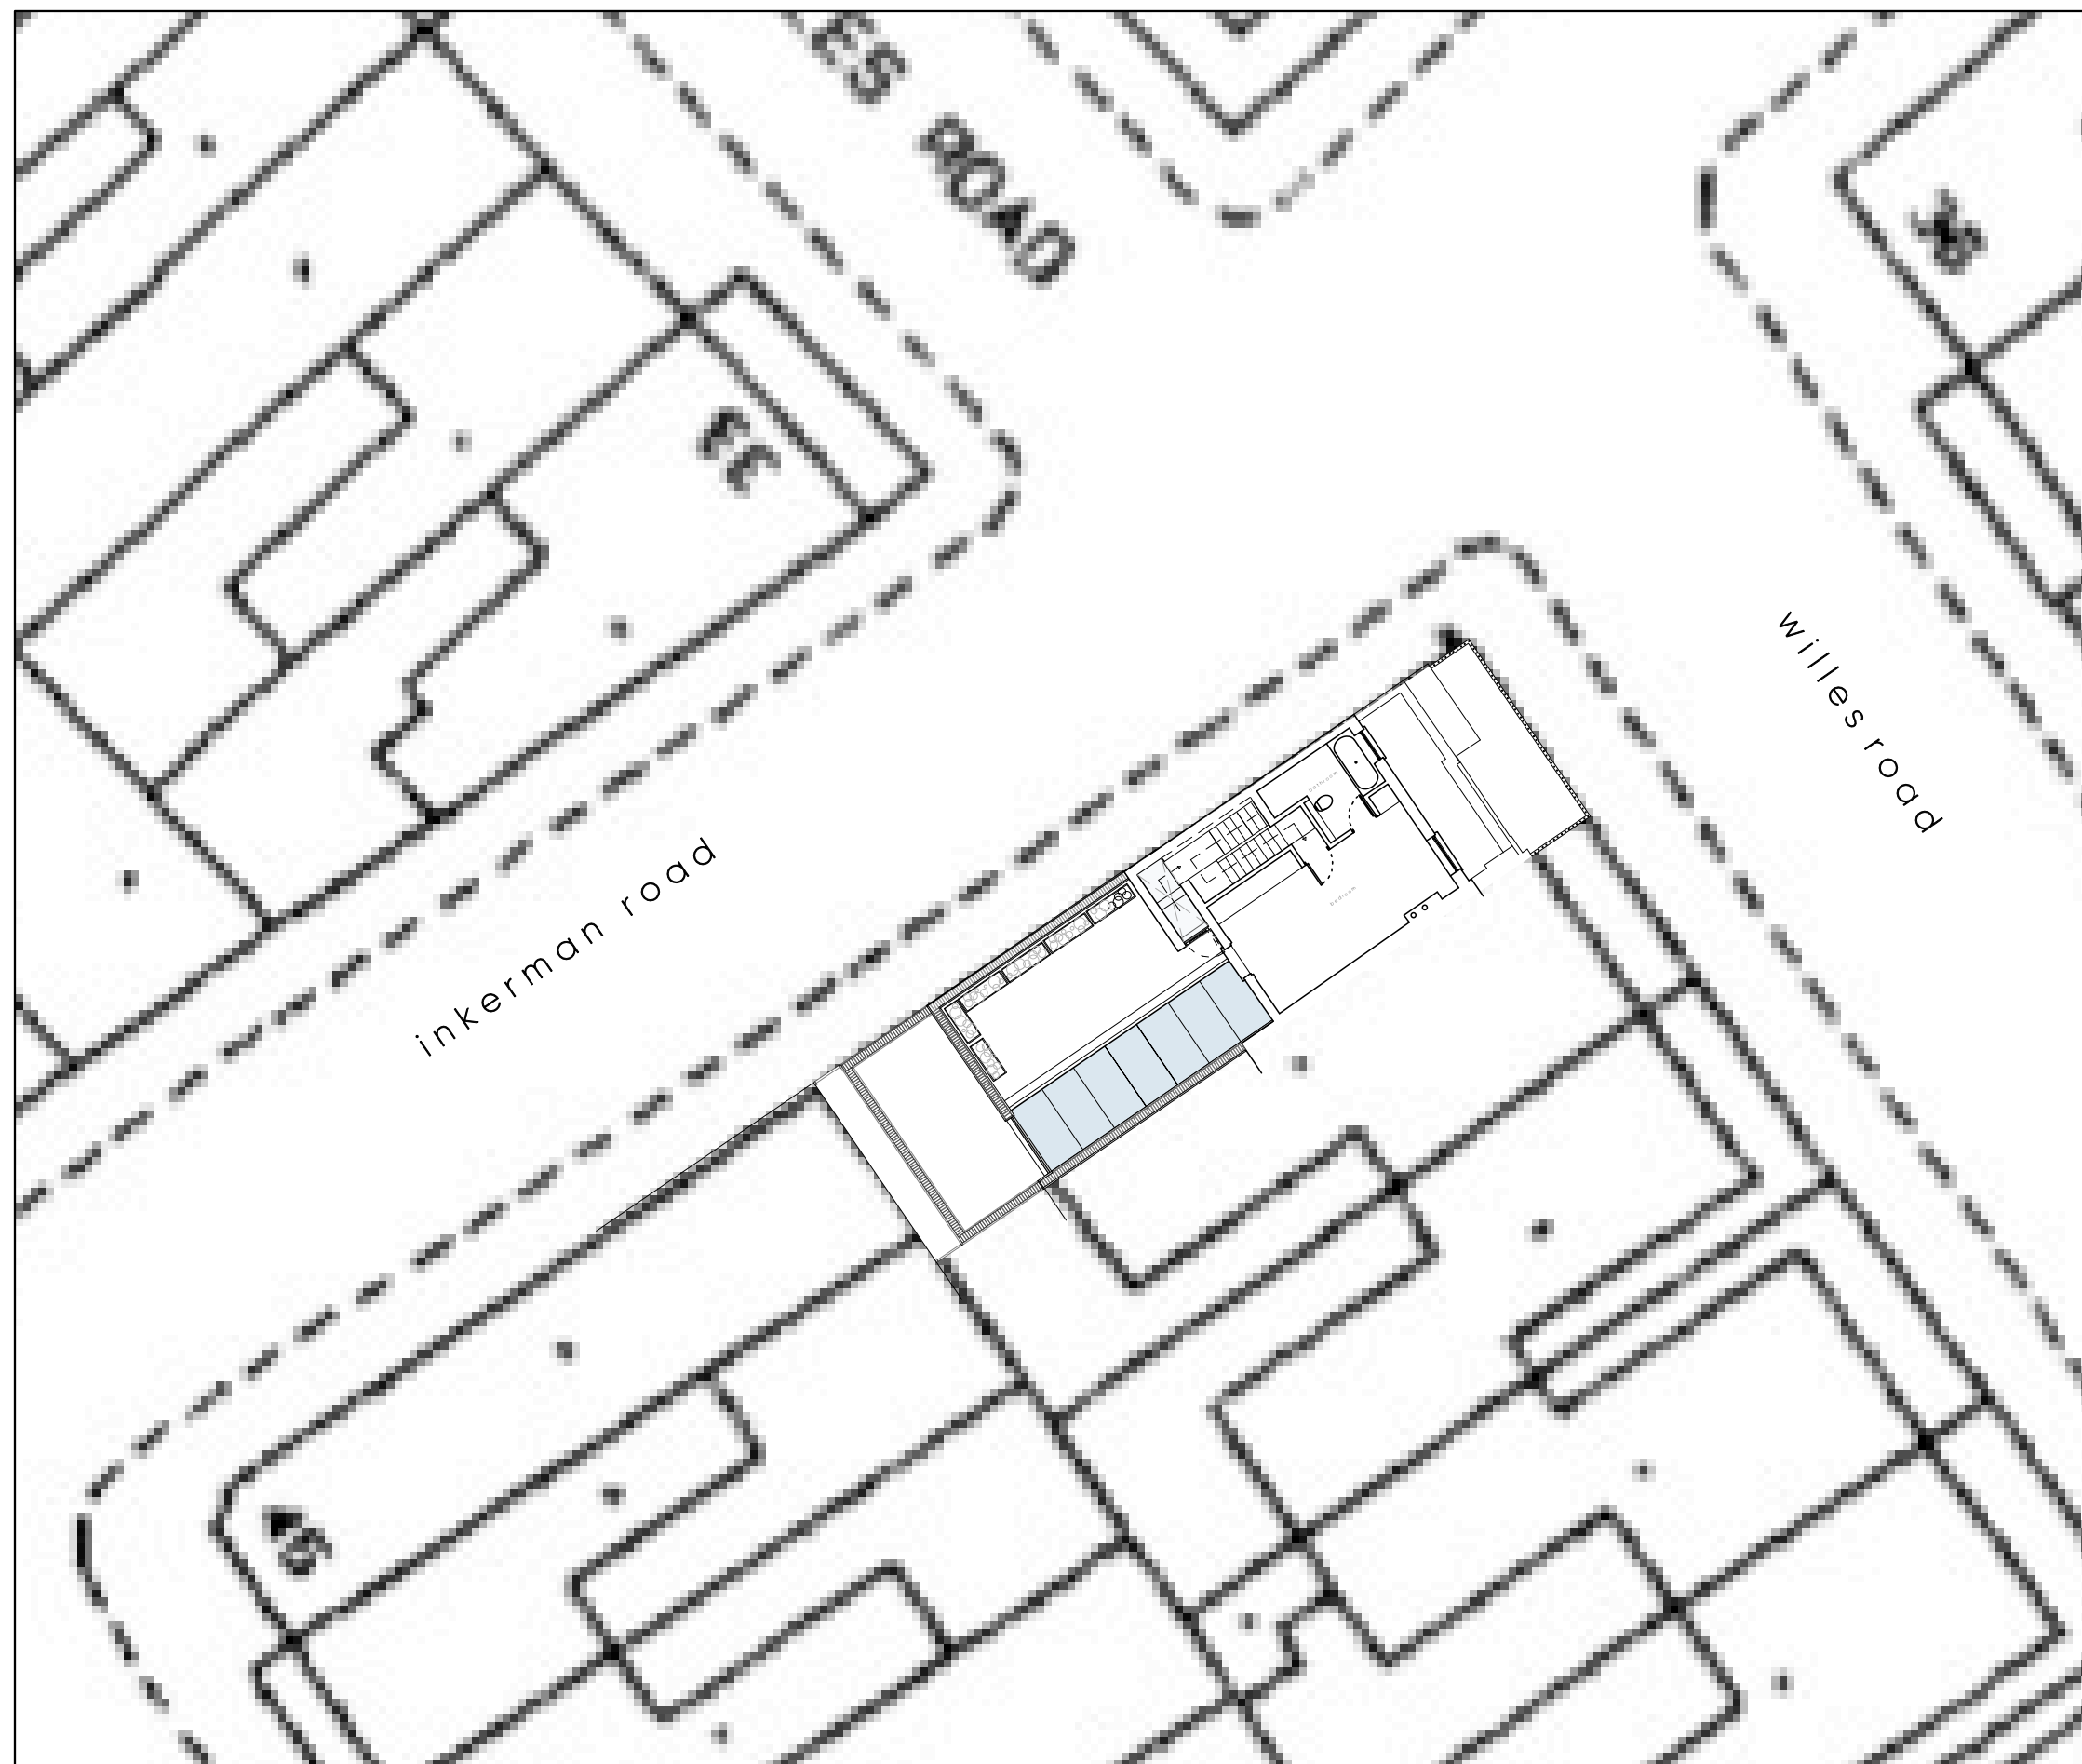

KNOTT

31 Willes Road

Block Plan

Scale 1:200 @ A3

Date: July 2017

411.005 Rev -

ARCHITECTS

