
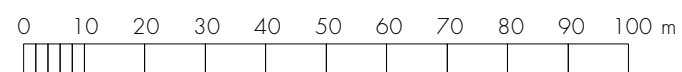
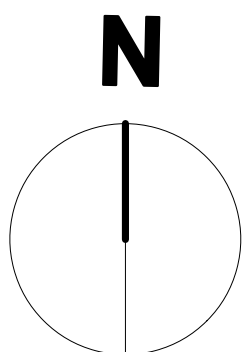


LOCATION MAP

© Knott Architects
98B Tollington Park
London N4 3RB
tel: (020) 72638844
mail@knottarchitects.co.uk

Revisions

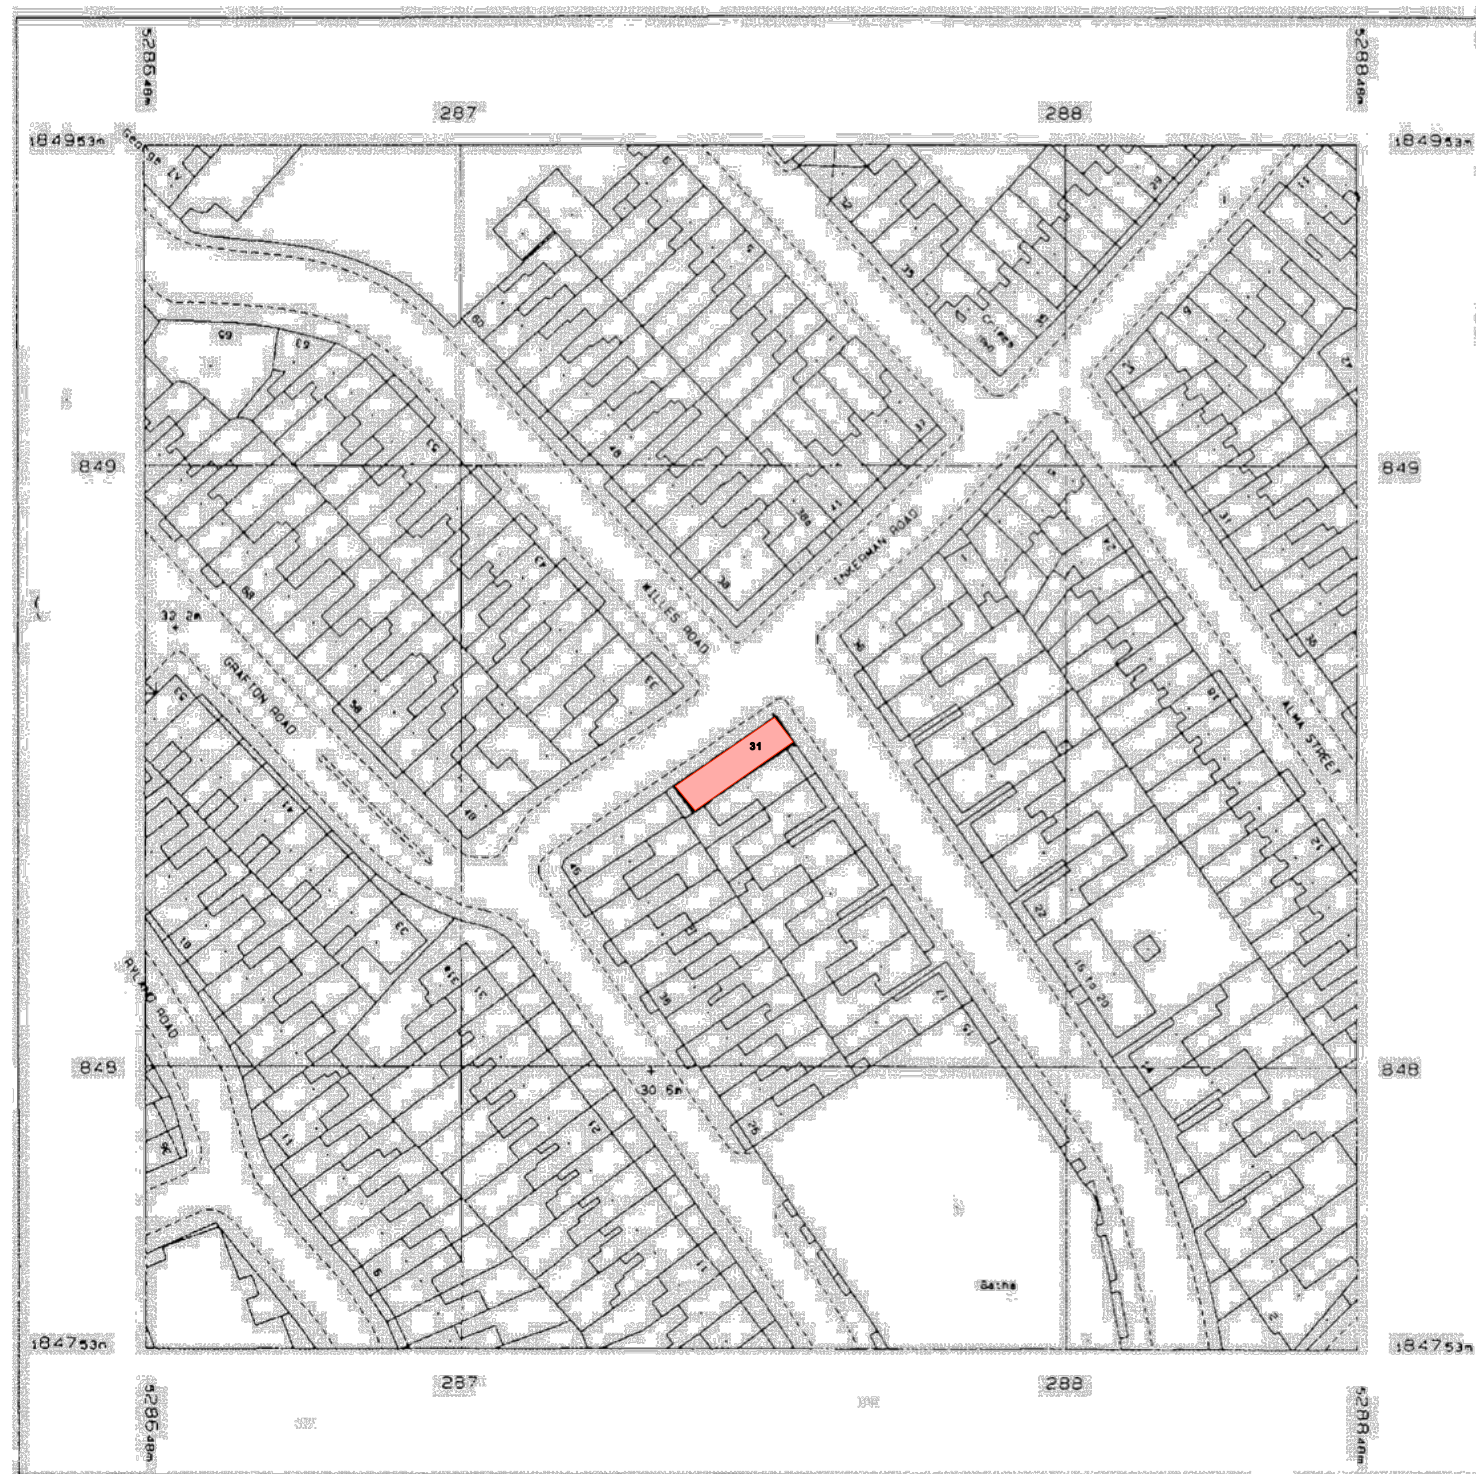

KNOTT

31 Willes Road

Location Map

Scale 1:1250 @ A3

Date: July 2017

411.000 Rev -

ARCHITECTS