


External Elevation



SCALE 1:100

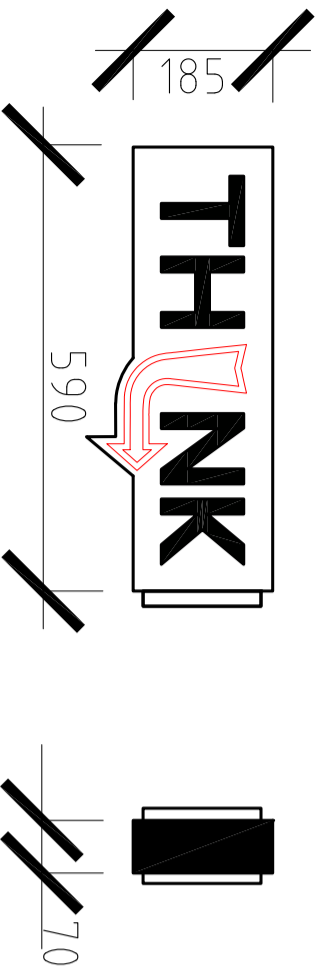

Sign Details
SCALE 1:10

- Stainless steel box with cut-out lettering
- Powder coated black
- Font as per 'TH_NK' logo
- Mounted to external column
- Neon light to outline arrow. Light to both sides of box.

NOTE: DIMENSIONS TO BE CHECKED ON SITE PRIOR TO MANUFACTURE.

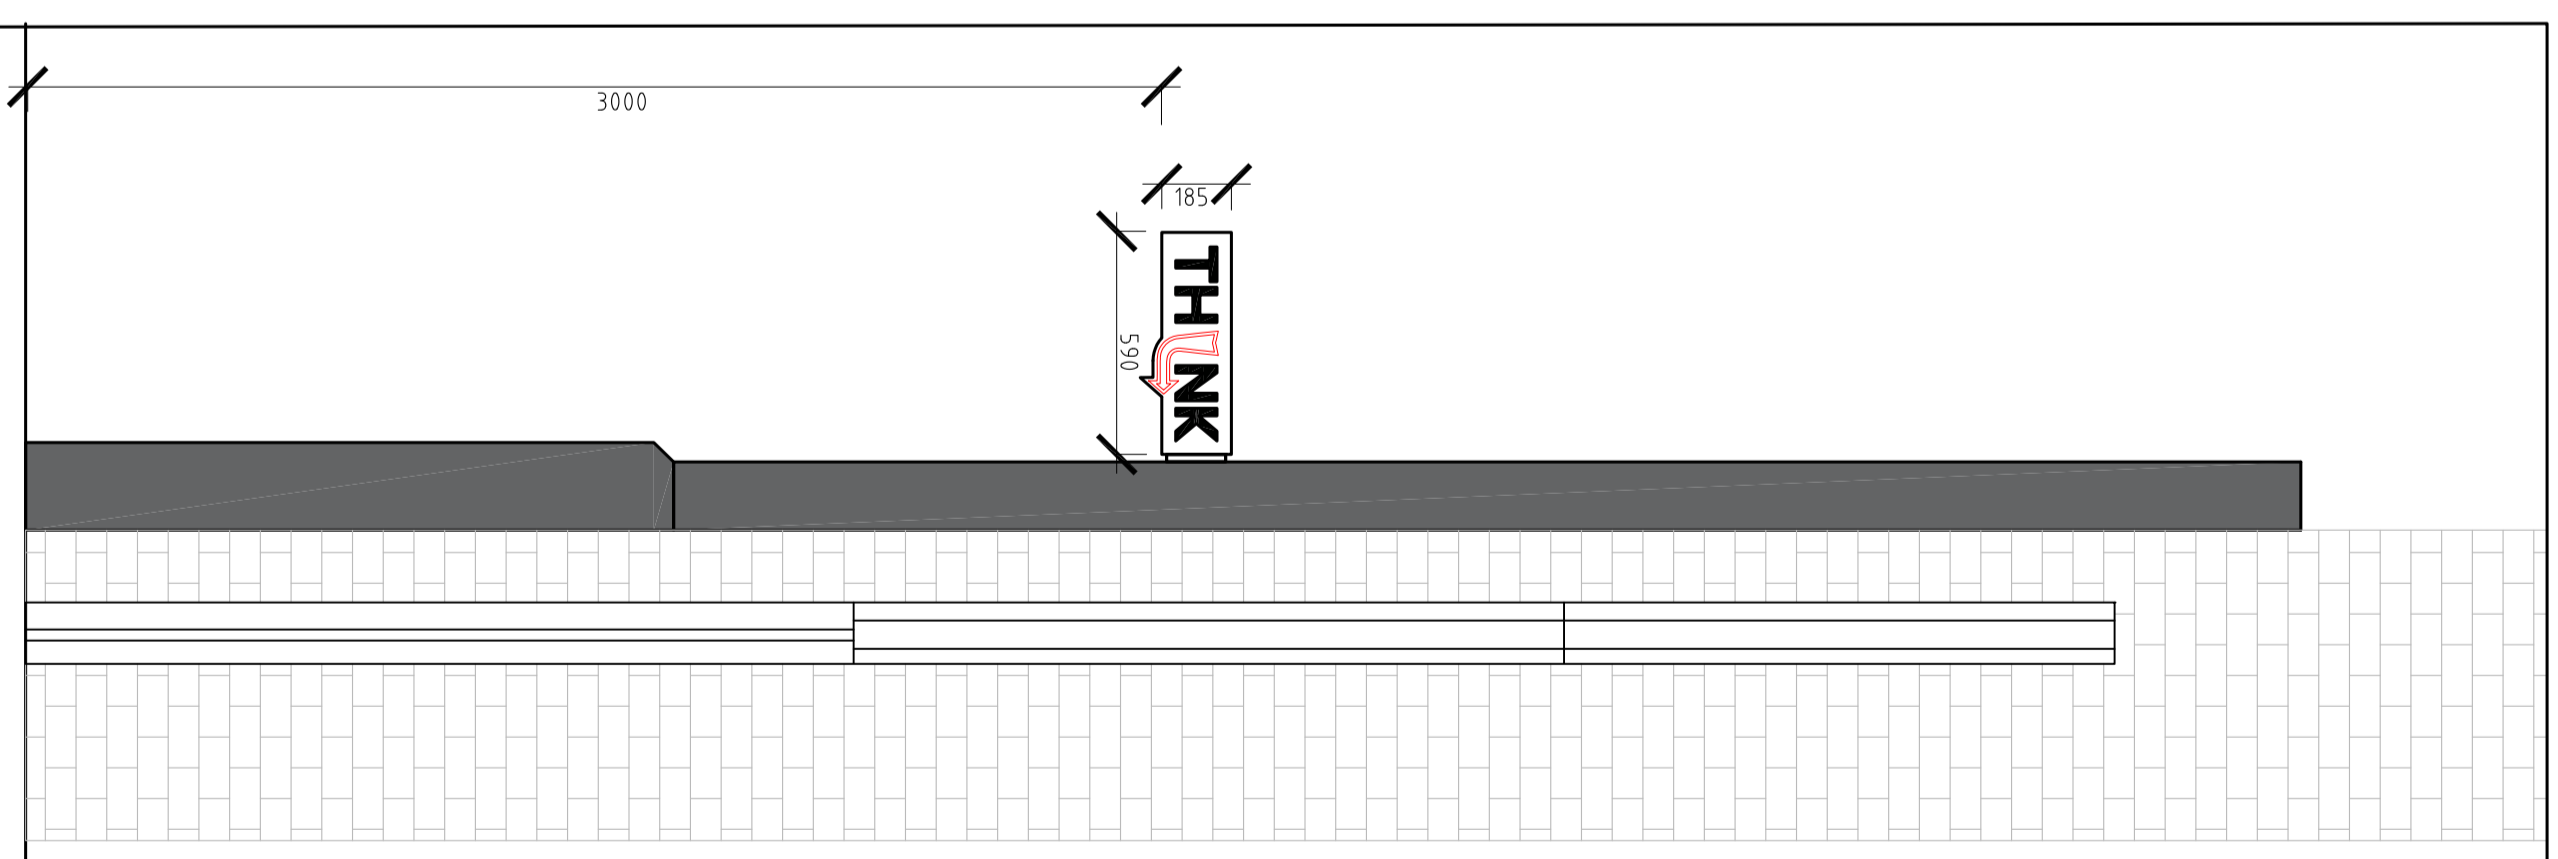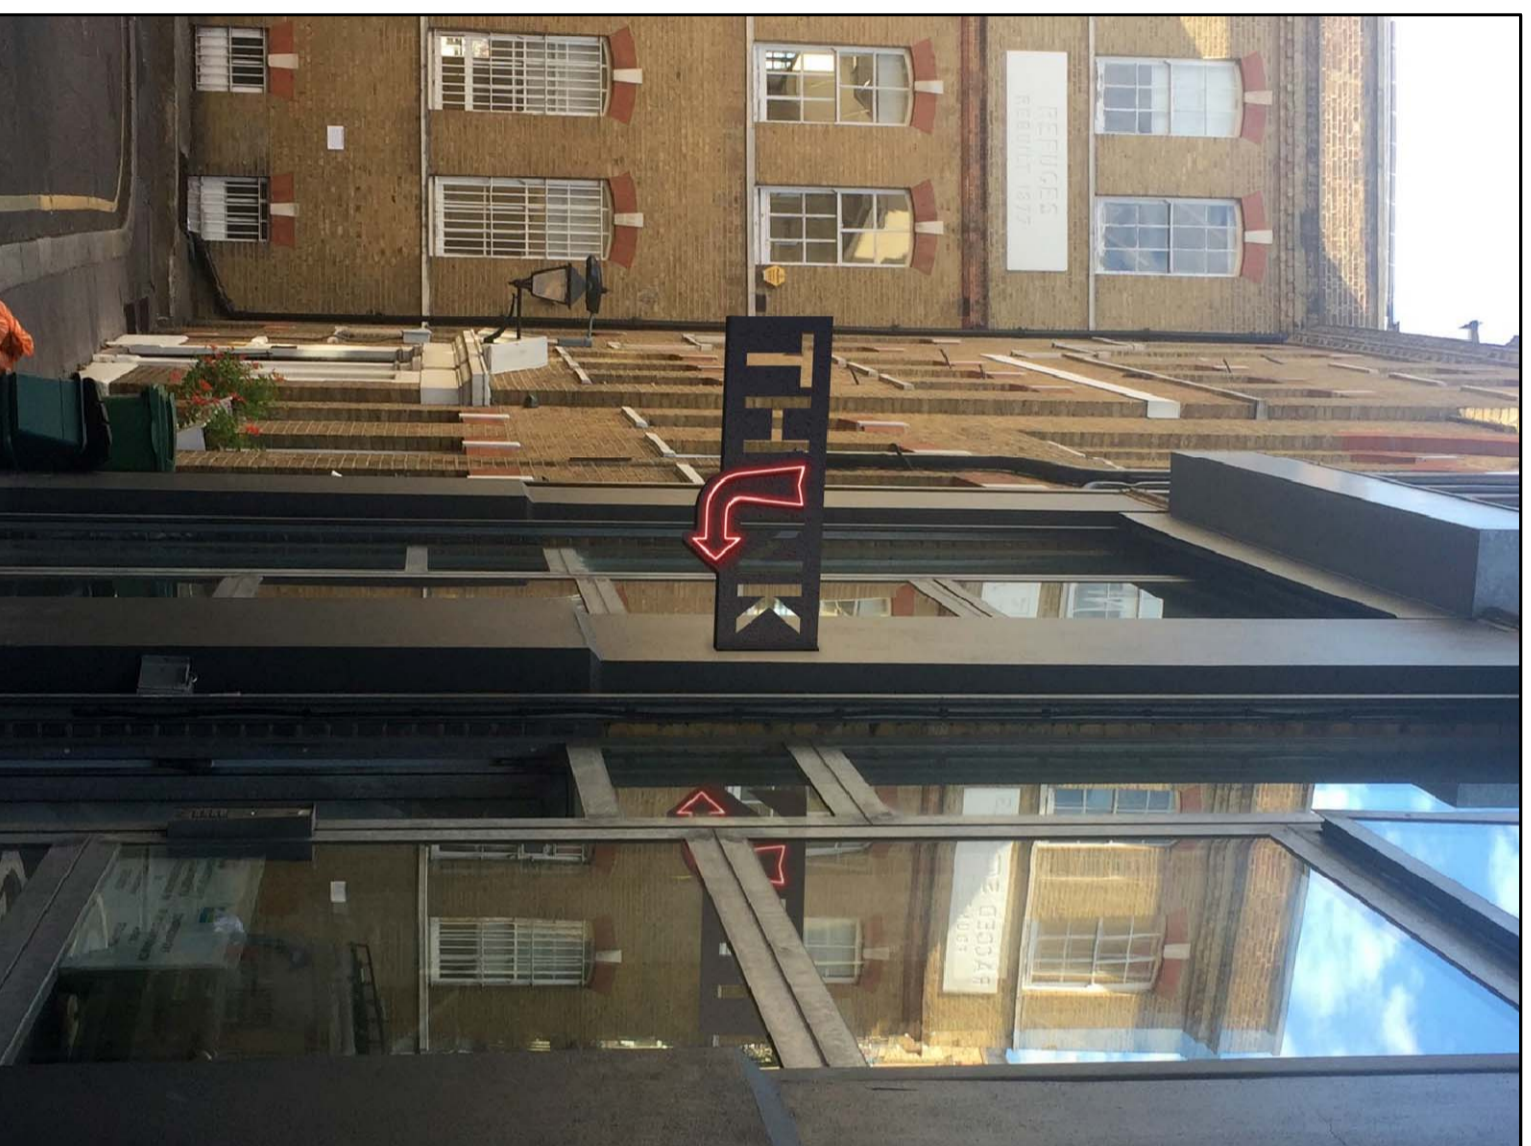

Side Elevation

SCALE 1:100

revision	amended	details	date
A	LR	Text updated to TH_NK logo.	19.07.2017

Ward Robinson

Ward Robinson Limited
 Cooper's Studios, 14-18 Westgate Road
 Newcastle upon Tyne NE1 3NN
 t+44 (0)191 289 5465 f+44 (0)191 289 5466
 einfo@wardrobinson.com www.wardrobinson.com

client & project

TH_NK Vine Hill

drawing title

External Signage

drawing no.

1361-40X-01

scale

VARIES @ A2

drawn

LR

date

13.07.17

revision

FIRST ISSUE

checked

SG