


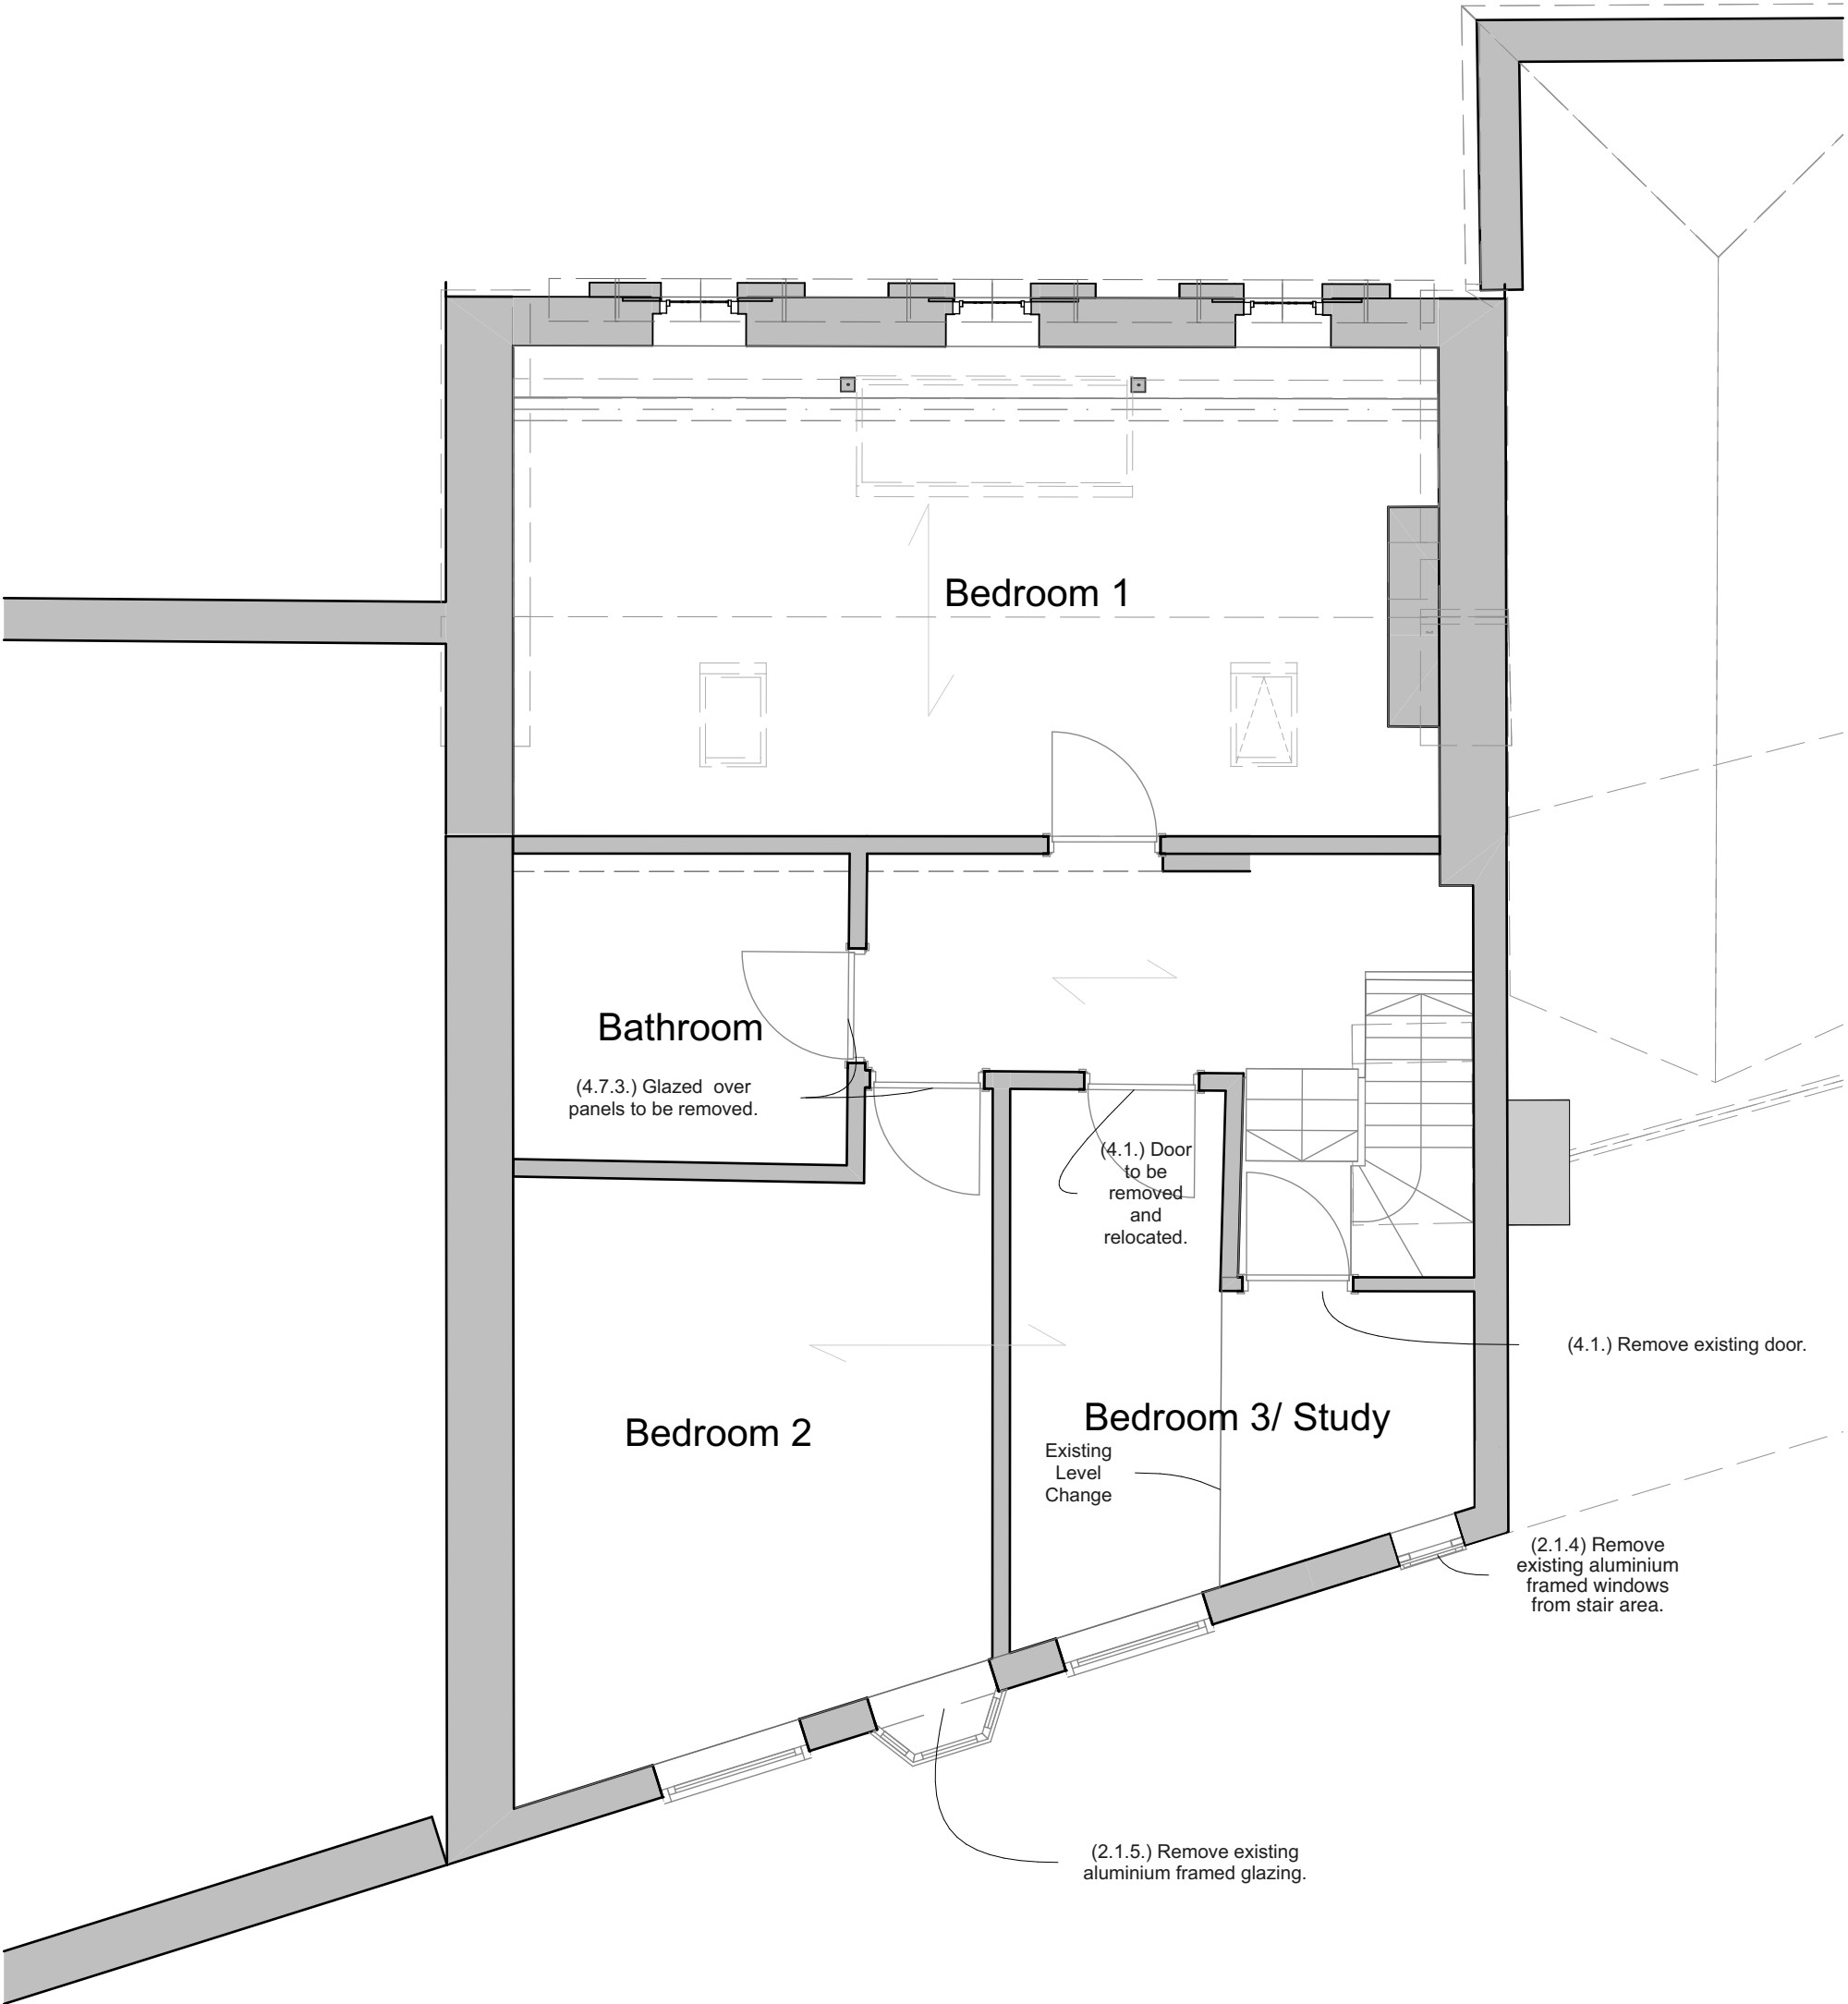


2.

N

02-Second Floor

1:50

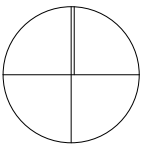

RevID	ChID	Change Name	Date

0381 24, Perrins Walk
Mr Chiew Y Chong

24, Perrins Walk
#Site Address2
London NW3 6TH

Existing Second Floor
1:50@A3

Drg No:0381.03.1.7 Rev:
File:0381-20-07 24Perrins .pln
21/06/2017

Jacques Partnership
Architecture and Planning

Studio 5, Fosse Farm Barns
Nettleton
Chippenham
Wilts SN14 7NJ
01249 783533