


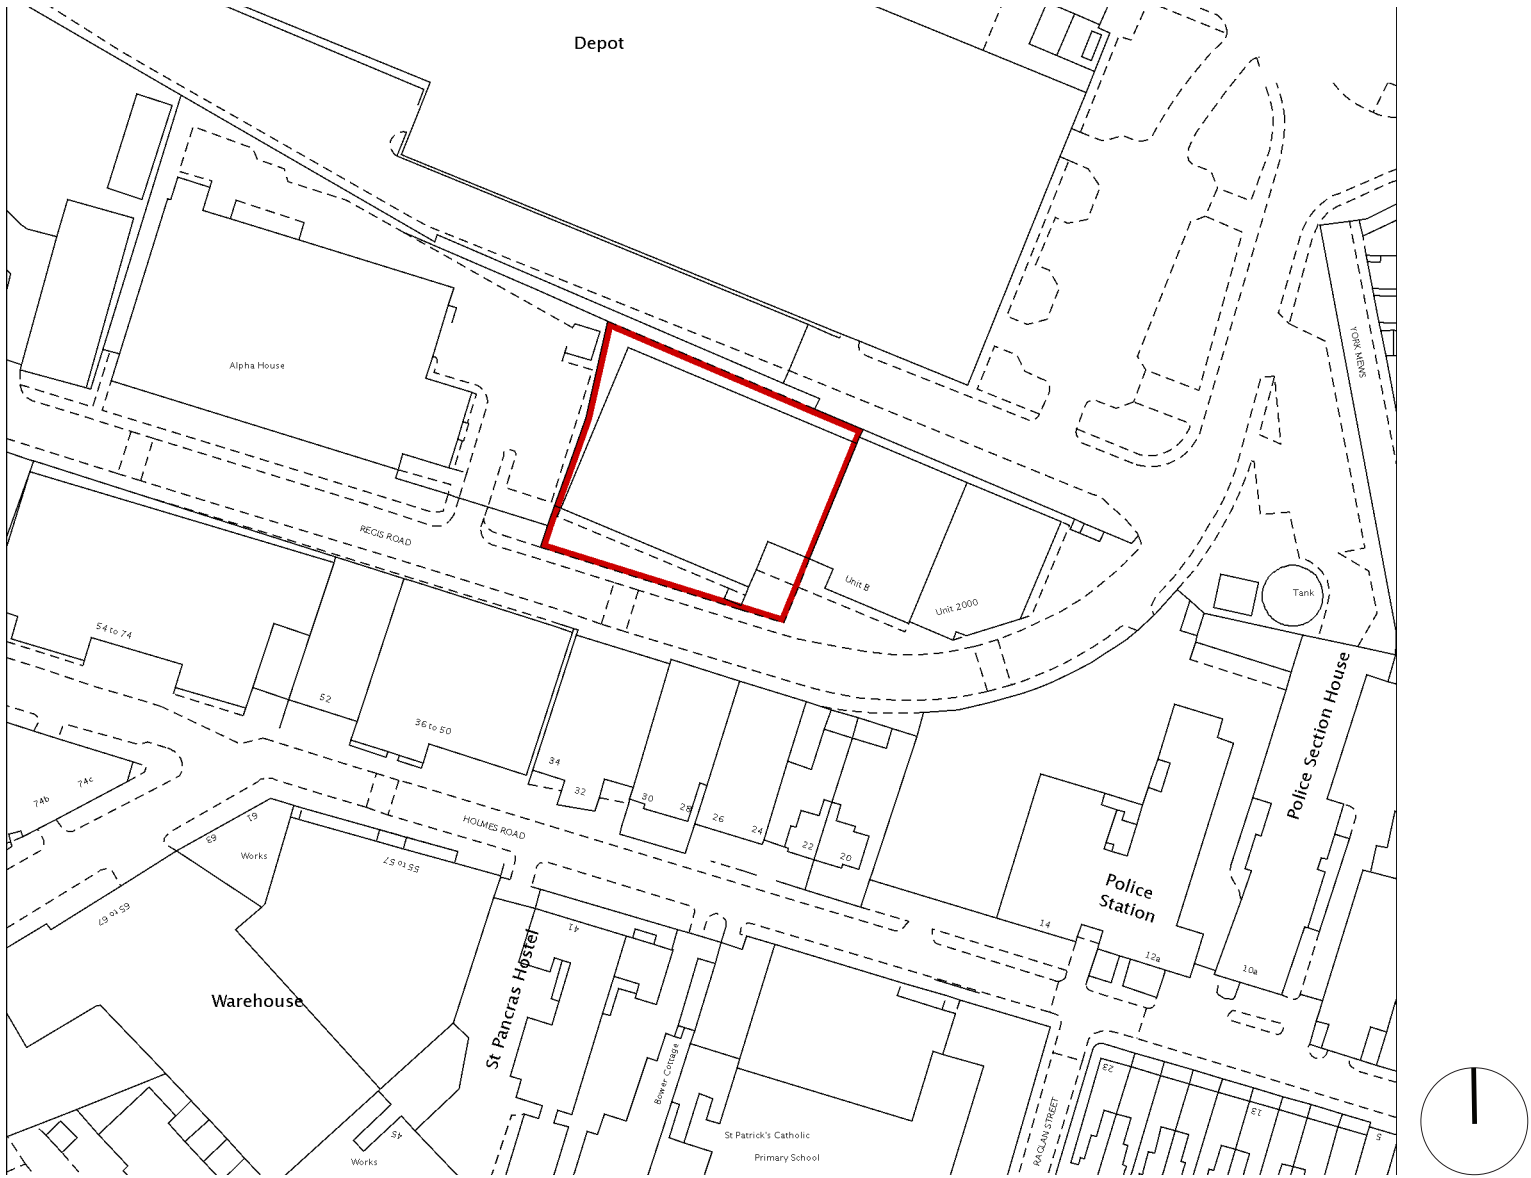

LOCATION PLAN

Drawn	Date	Scale
DW	17.05.2017	1:1250 @ A3

Job No	Drawing No	Revision
TS-3.2	R001	-



0 25m



d_raw
23b goodge place, london, W1T 4SN
call +44(020) 7636 0016
Email info@d-raw.com
www.d-raw.com