


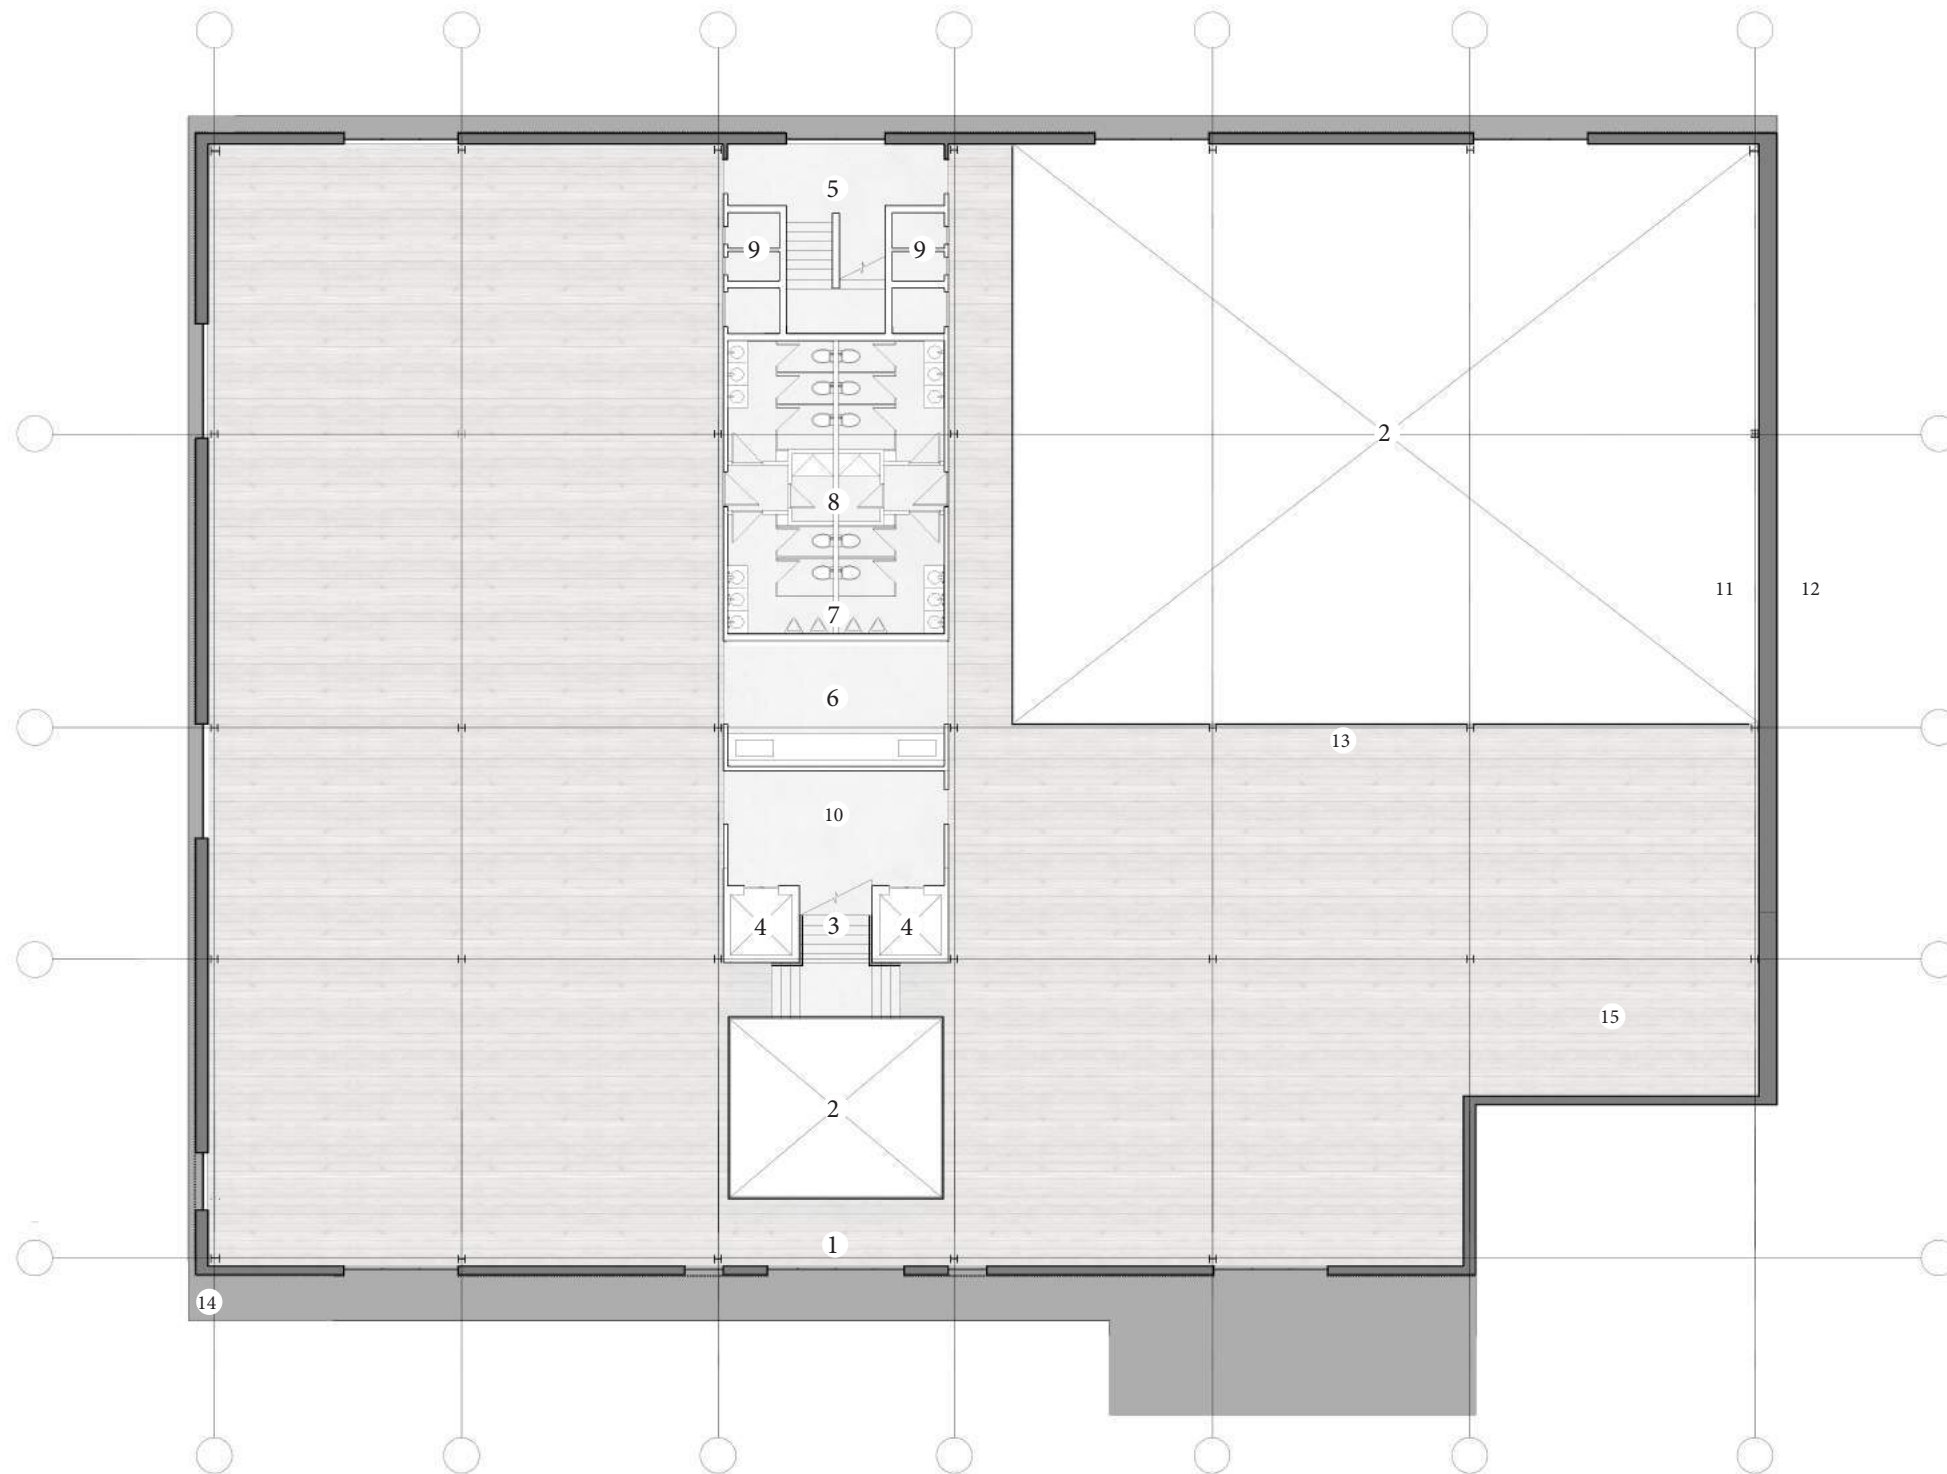

PROPOSED_ SECOND FLOOR

Drawn	Date	Scale
DW	17.05.2017	1:200 @ A3

Job No	Drawing No	Revision
TS-3.2	A103	A1



Key;

- 01 Main entrance
- 02 Void
- 03 Primary stair
- 04 Lifts
- 05 Escape stair
- 06 Kitchen
- 07 Toilet block
- 08 Showers
- 09 Services risers
- 10 Lift/ stair lobby

- 11 New internal retaining wall
- 12 Neighbouring unit
- 13 Void balustrade
- 14 Ground floor canopy
- 15 Overhang floor area

Areas;

GEA	13208 sqft
GIA	9209 sqft
NIA	8127 sqft



0 2 4m

d
raw

23b goodge place, london, W1T 4SN
call +44(020) 7636 0016
Email info@d-raw.com
www.d-raw.com