


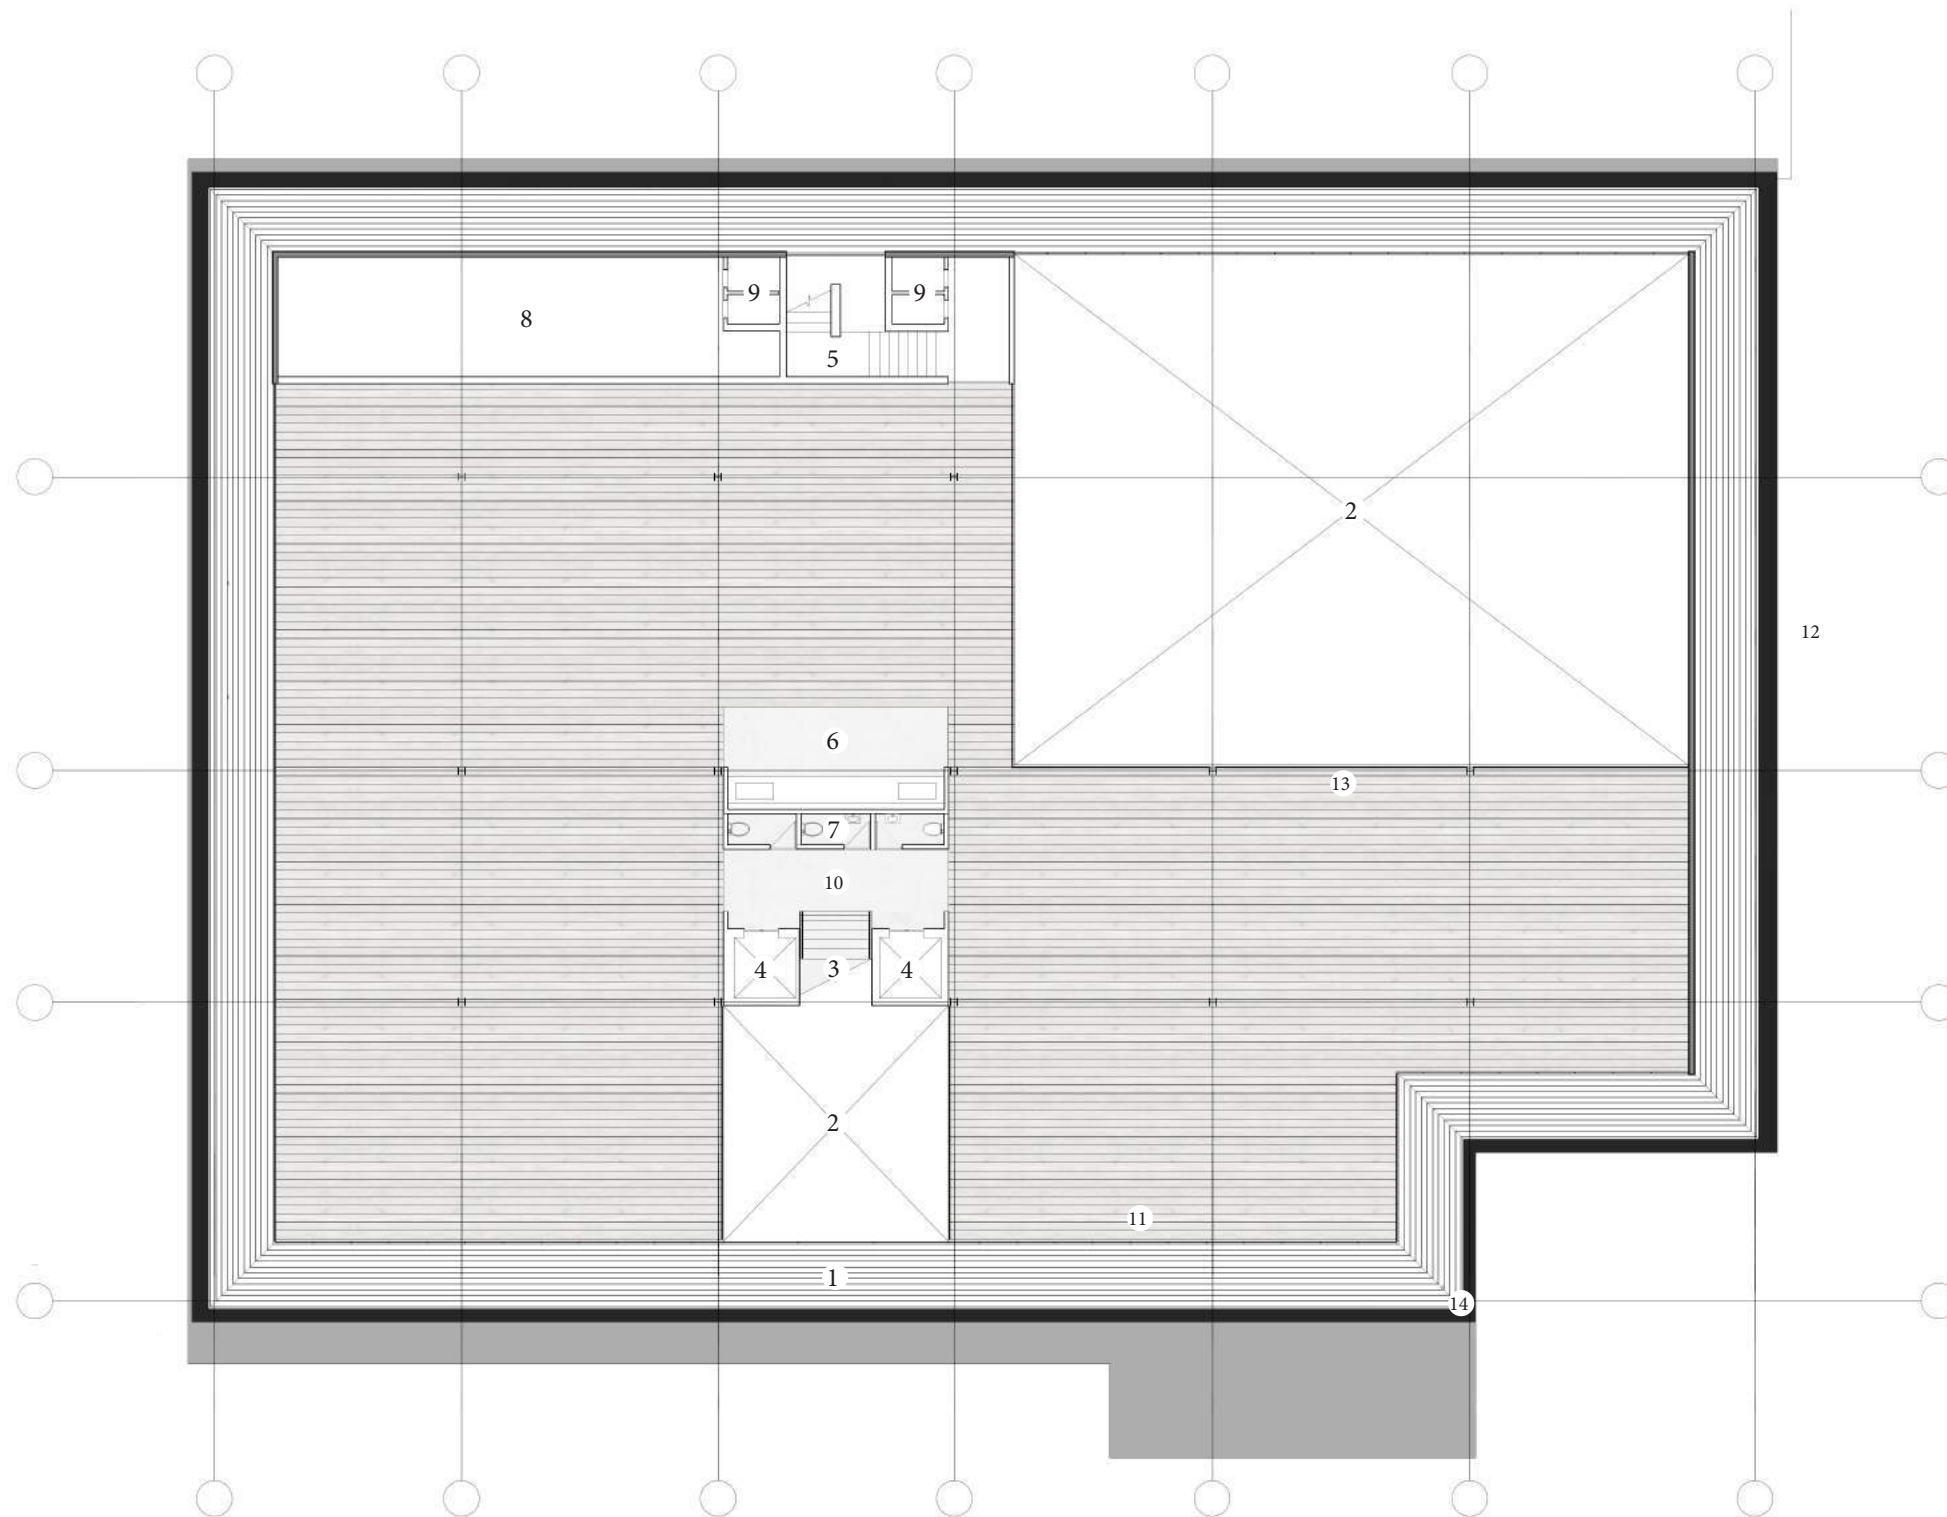

PROPOSED_ THIRD FLOOR

Drawn	Date	Scale
DW	17.05.2017	1:200 @ A3

Job No	Drawing No	Revision
TS-3.2	A104	A1




Key;

- 01 External balcony
- 02 Void
- 03 Primary stair
- 04 Lifts
- 05 Escape stair
- 06 Kitchen
- 07 Toilet block
- 08 Plant room
- 09 Services risers
- 10 Lift/ stair lobby

11 Exit to balcony area
12 Neighbouring unit
13 Void balustrade
14 Parapet with balustrade

Areas;	
GEA	10270 sqft
GIA	7170 sqft
NIA	6228 sqft

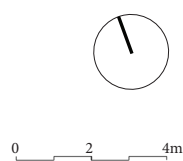

d
raw

d_raw
23b goodge place, london, W1T 4SN
call +44(020) 7636 0016
Email info@d-raw.com
www.d-raw.com