


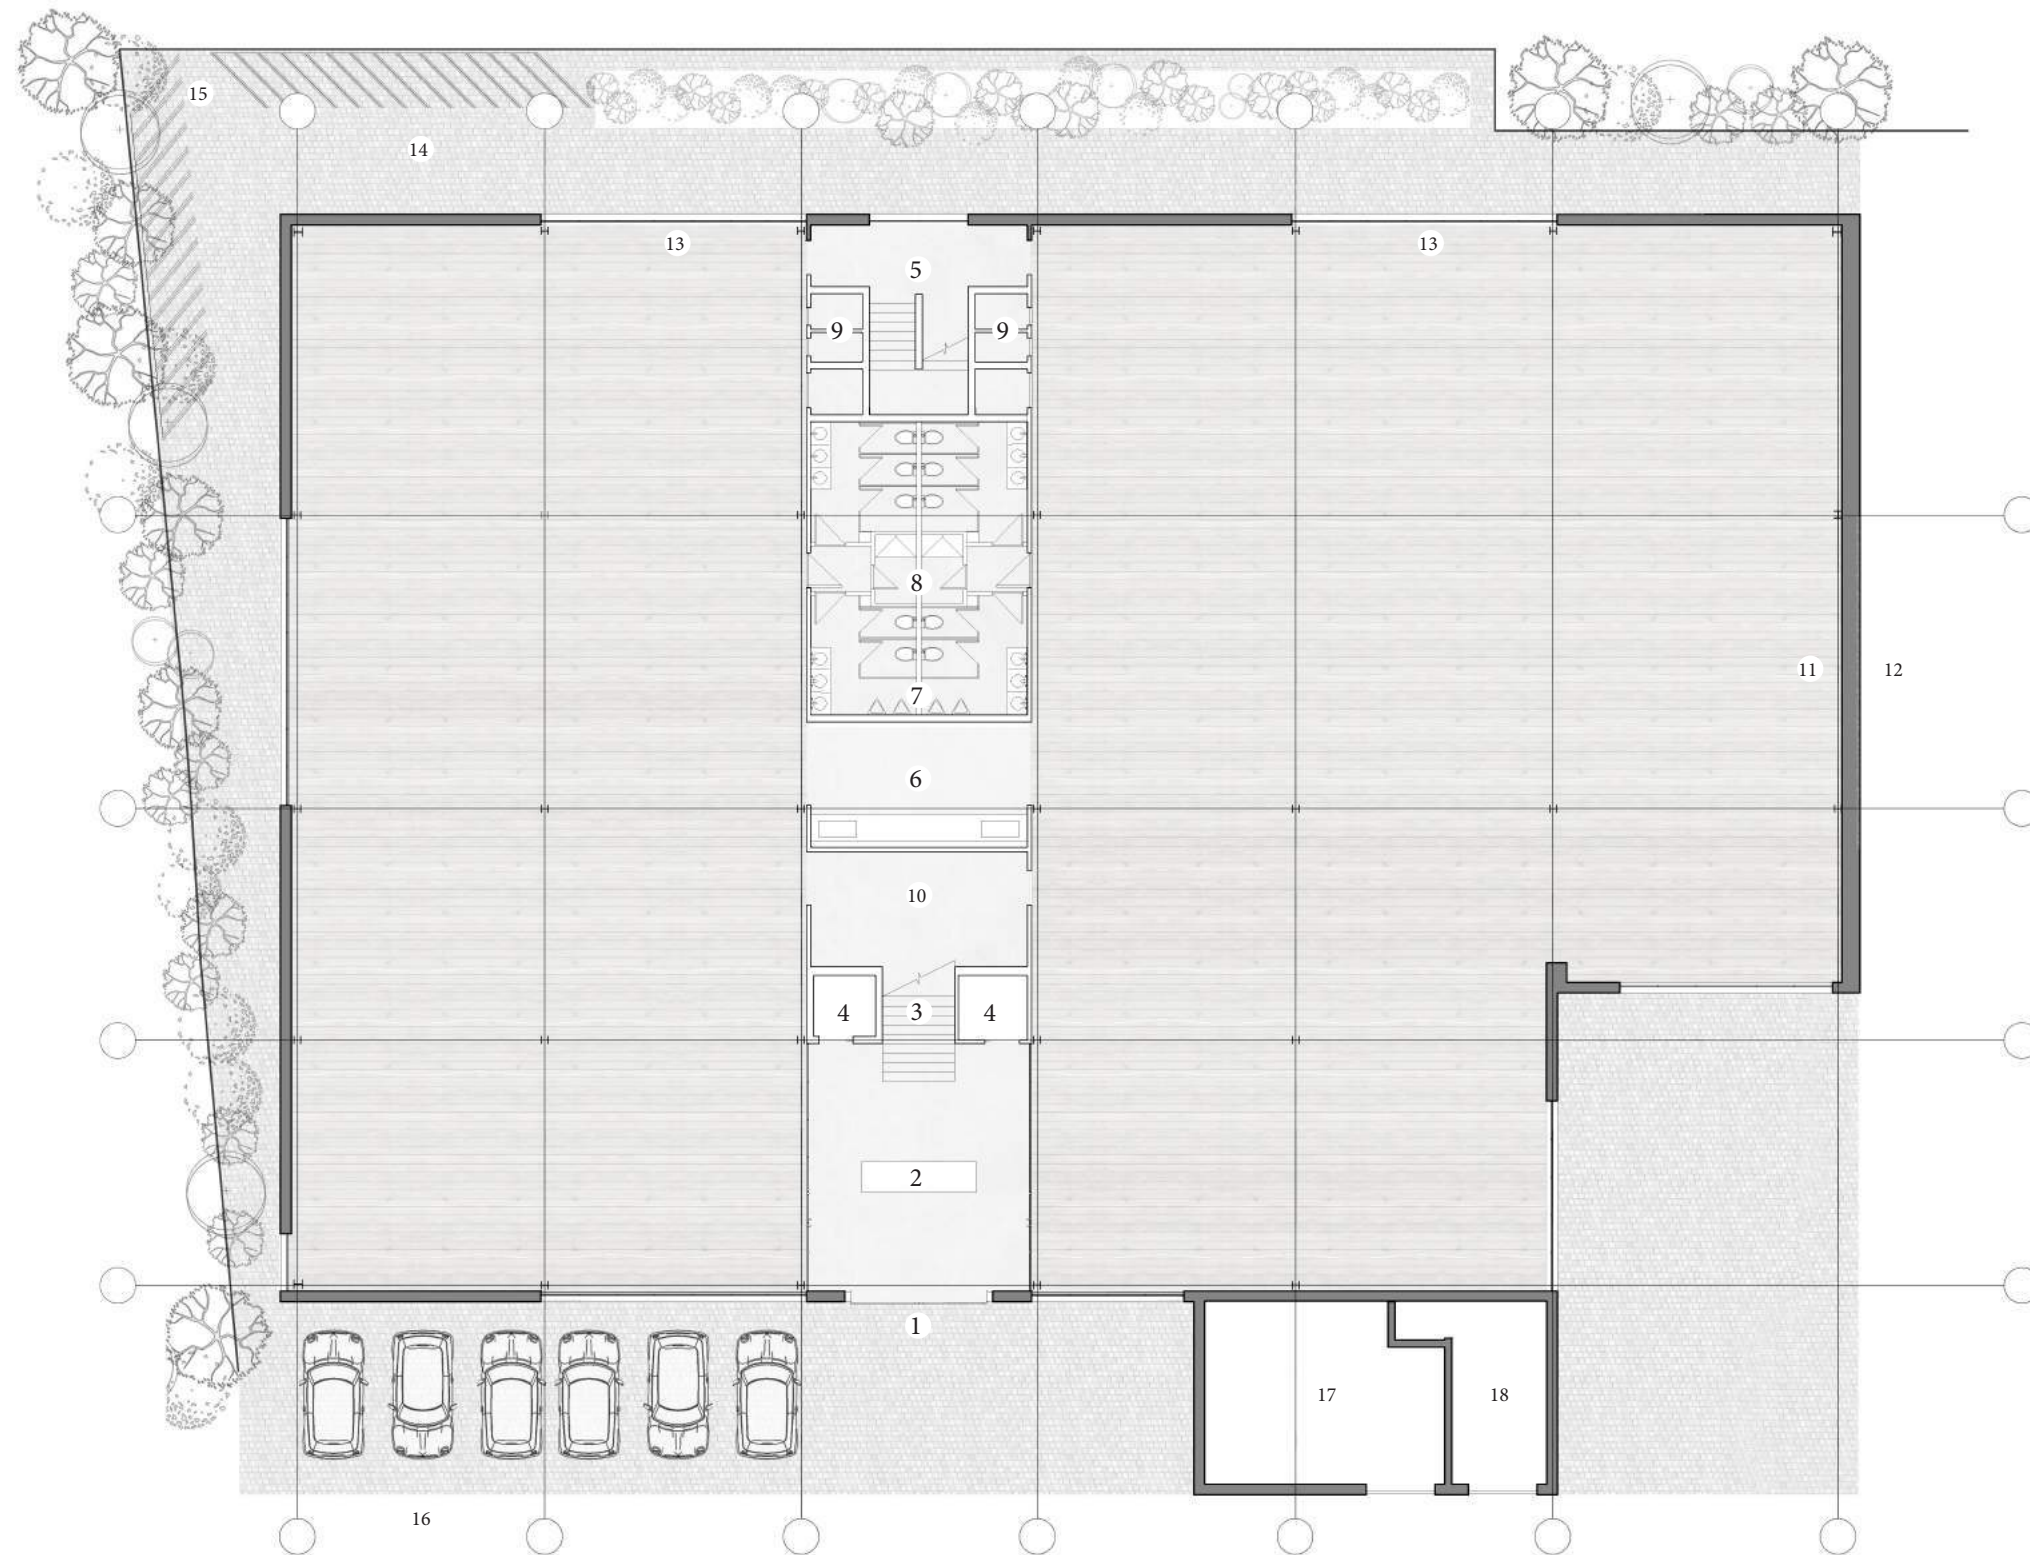

PROPOSED_ GROUND FLOOR

Drawn DW
Date 17.05.2017
Scale 1:200 @ A3

Job No TS-3.2
Drawing No A101
Revision A1



Key;

- 01 Main entrance
- 02 Foyer
- 03 Primary stair
- 04 Lifts
- 05 Escape stair
- 06 Kitchen
- 07 Toilet block
- 08 Showers
- 09 Services risers
- 10 Storage

- 11 New internal retaining wall
- 12 Neighbouring unit
- 13 Rear exit to landscaped area
- 14 Landscaped area
- 15 Bike store
- 16 Staff & guest parking
- 17 Existing UKPN substation retained
- 18 Bin store

Areas;

GEA	12418 sqft
GIA	11800 sqft
NIA	10597 sqft



d_raw
 23b goodge place, london, W1T 4SN
 call +44(020) 7636 0016
 Email info@d-r-a-w.com
 www.d-r-a-w.com

