



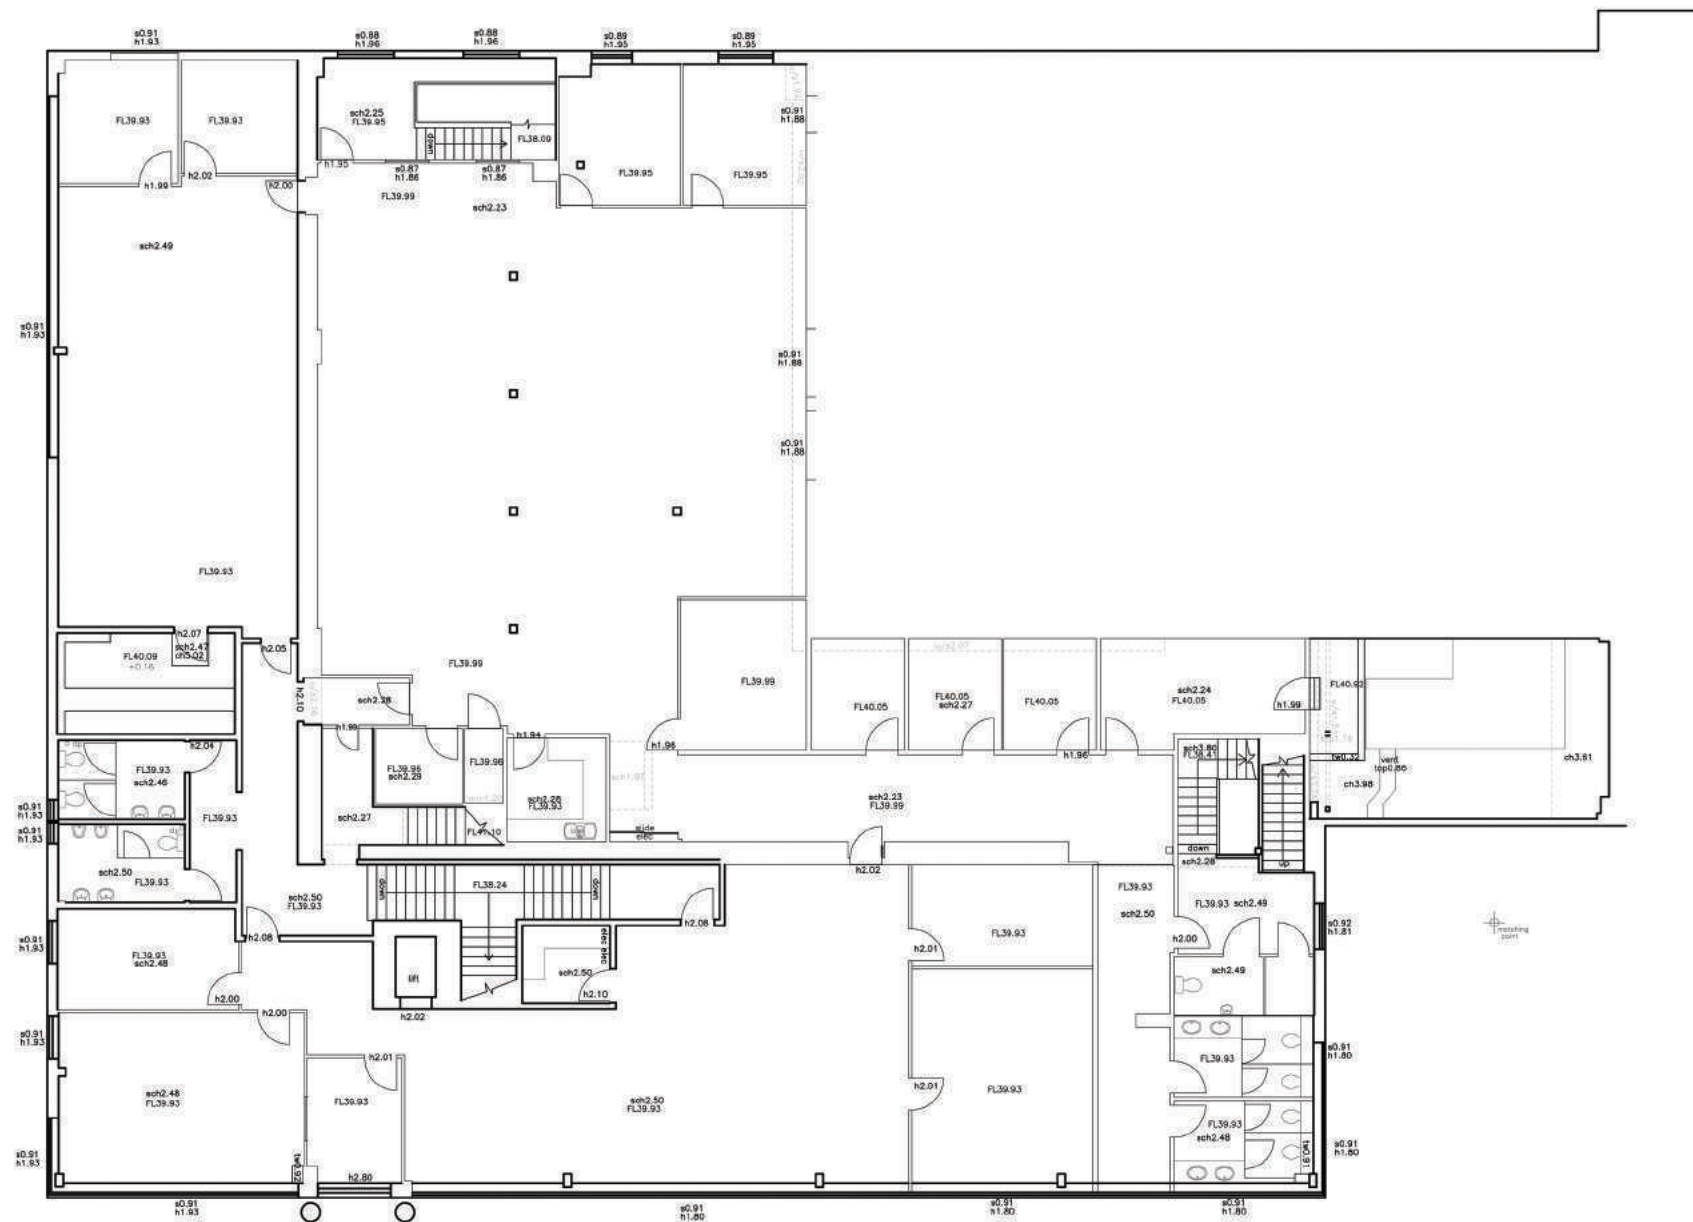


EXISTING PLAN_ FIRST FLOOR

Drawn	Date	Scale
DW	17.05.2017	1:200 @ A3

Job No	Drawing No	Revision
TS-3.2	R102	R1

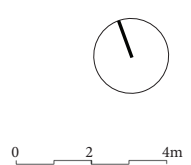

draw
23b goodge place, london, W1T 4SN
call +44(020) 7636 0016
Email info@d-draw.com
www.d-draw.com

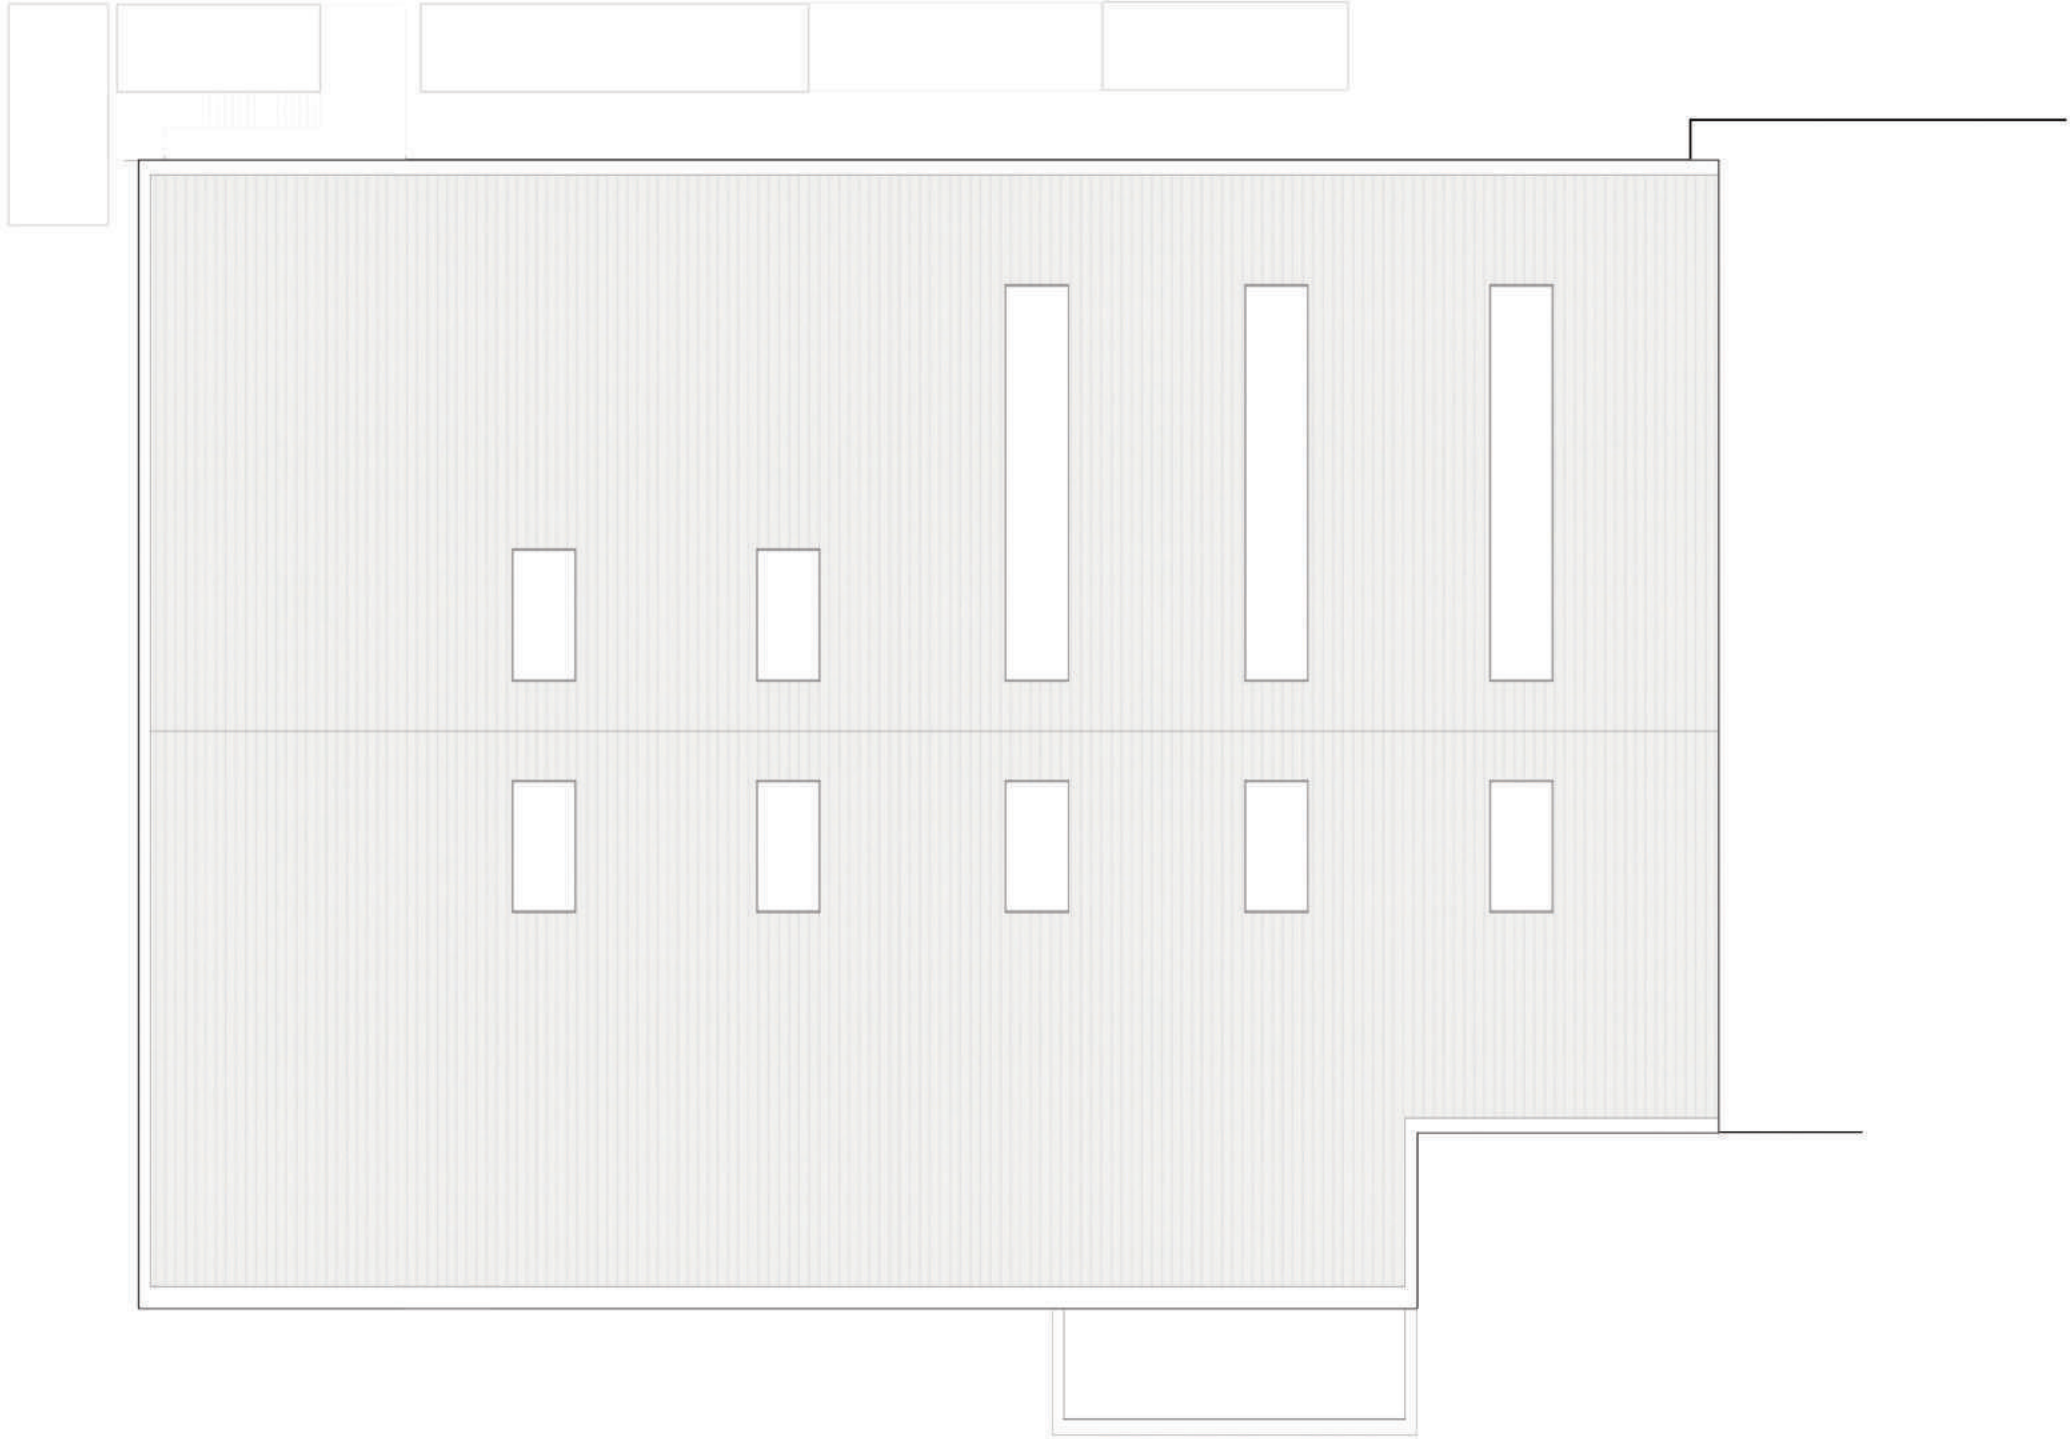


EXISTING PLAN_ ROOF

Drawn	Date	Scale
DW	17.05.2017	1:200 @ A3

Job No	Drawing No	Revision
TS-3.2	R104	R1



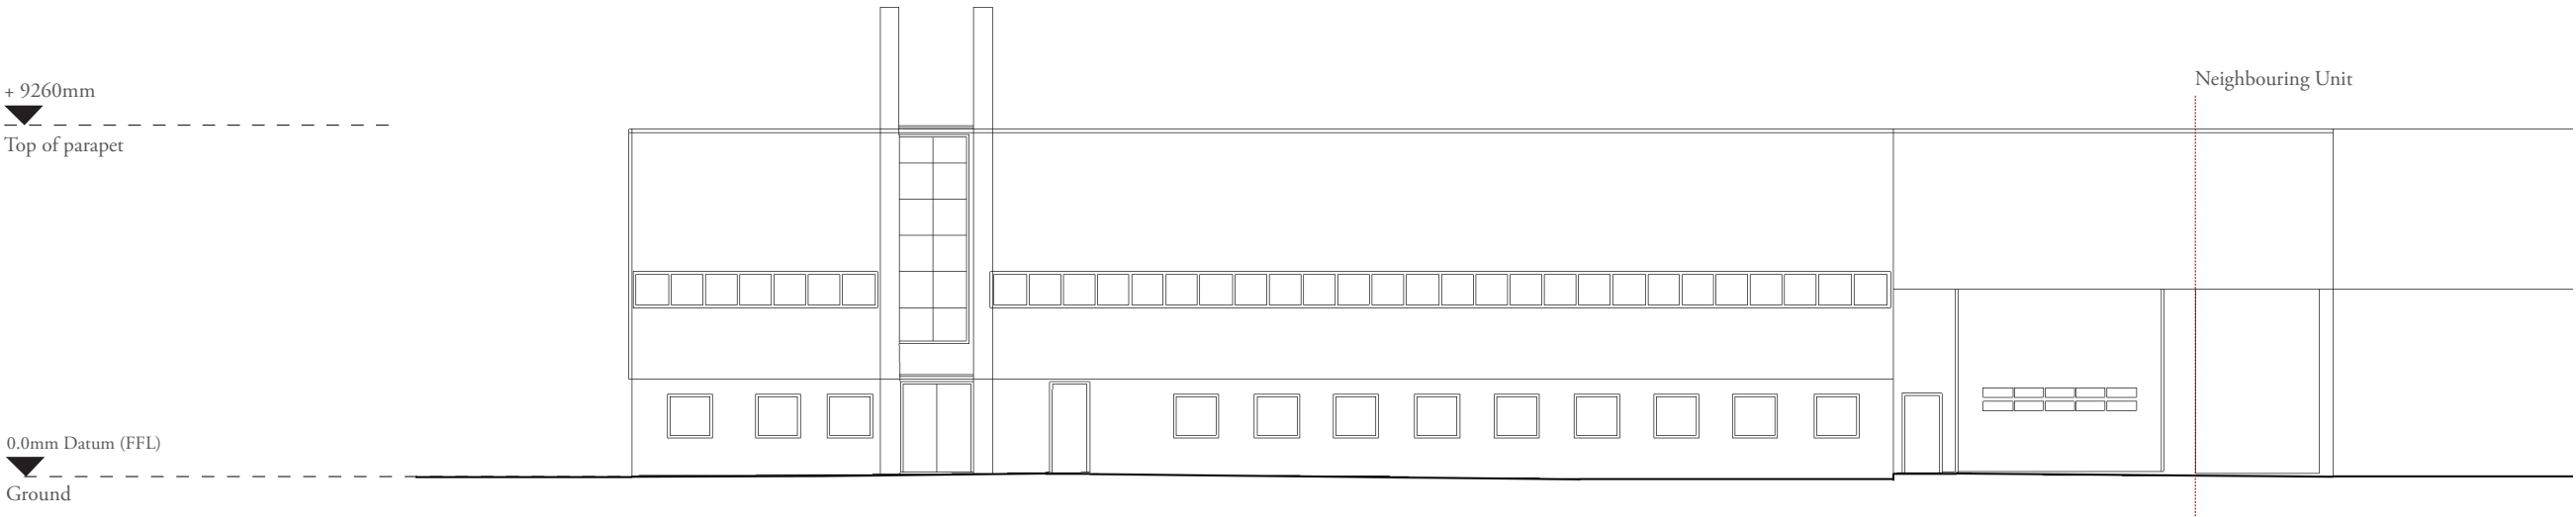

EXISTING ELEVATIONS

Drawn	Date	Scale
DW	17.05.2017	1:200 @ A3

Job No	Drawing No	Revision
TS-3.2	R201	R1



0 2 4m



d_row
23b goodge place, london, W1T 4SN
call +44(020) 7636 0016
Email info@d-row.com
www.d-row.com

+ 9260mm
▼
Top of parapet

0.0mm Datum (FFL)
▼
Ground



EXISTING ELEVATIONS

Drawn	Date	Scale
DW	17.05.2017	1:200 @ A3

Job No	Drawing No	Revision
TS-3.2	R202	R1



0 2 4m

d
raw

d_raw
23b goodge place, london, W1T 4SN
call +44(020) 7636 0016
Email info@d-raw.com
www.d-raw.com



EXISTING ELEVATIONS

Drawn	Date	Scale
DW	17.05.2017	1:200 @ A3

Job No	Drawing No	Revision
TS-3.2	R203	R1



0 2 4m




d_raw
23b goodge place, london, W1T 4SN
call +44(020) 7636 0016
Email info@d-rāw.com
www.d-rāw.com

+ 9260mm
▼
Top of parapet

+ 6280mm (FFL)
▼
Second Floor

+ 3620mm (FFL)
▼
First Floor

0.0mm Datum (FFL)
▼
Ground

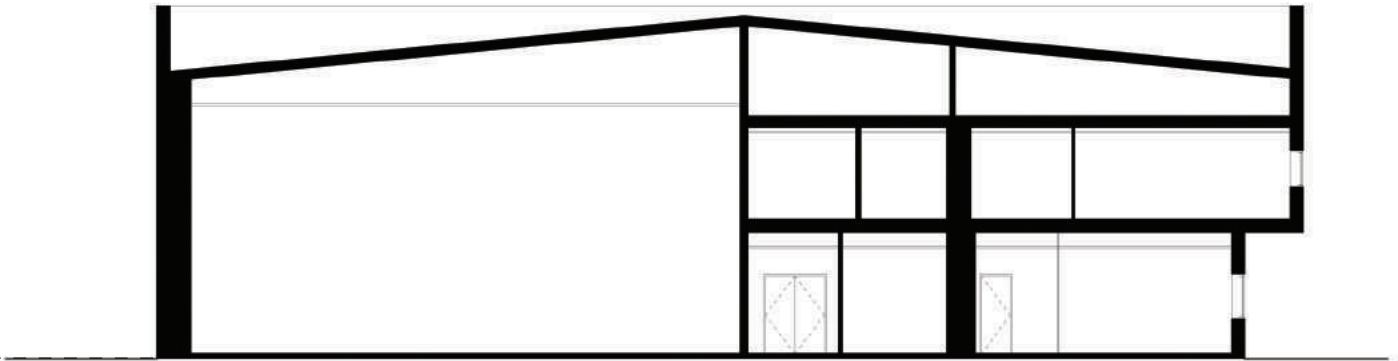

EXISTING SECTION

Drawn	Date	Scale
DW	17.05.2017	1:200 @ A3

Job No	Drawing No	Revision
TS-3.2	R301	R1



0 2 4m

d
raw

d_raw
23b goodge place, london, W1T 4SN
call +44(020) 7636 0016
Email info@d-raw.com
www.d-raw.com