


ALBANY WING

SECTION 1
refer to drawing QSST-MAA-002-B1-DR-A-0031 / QSST-MAA-002-B1-DR-A-0291

QUEEN MARY WING


EXISTING PLAN - BASEMENT
scale 1:200

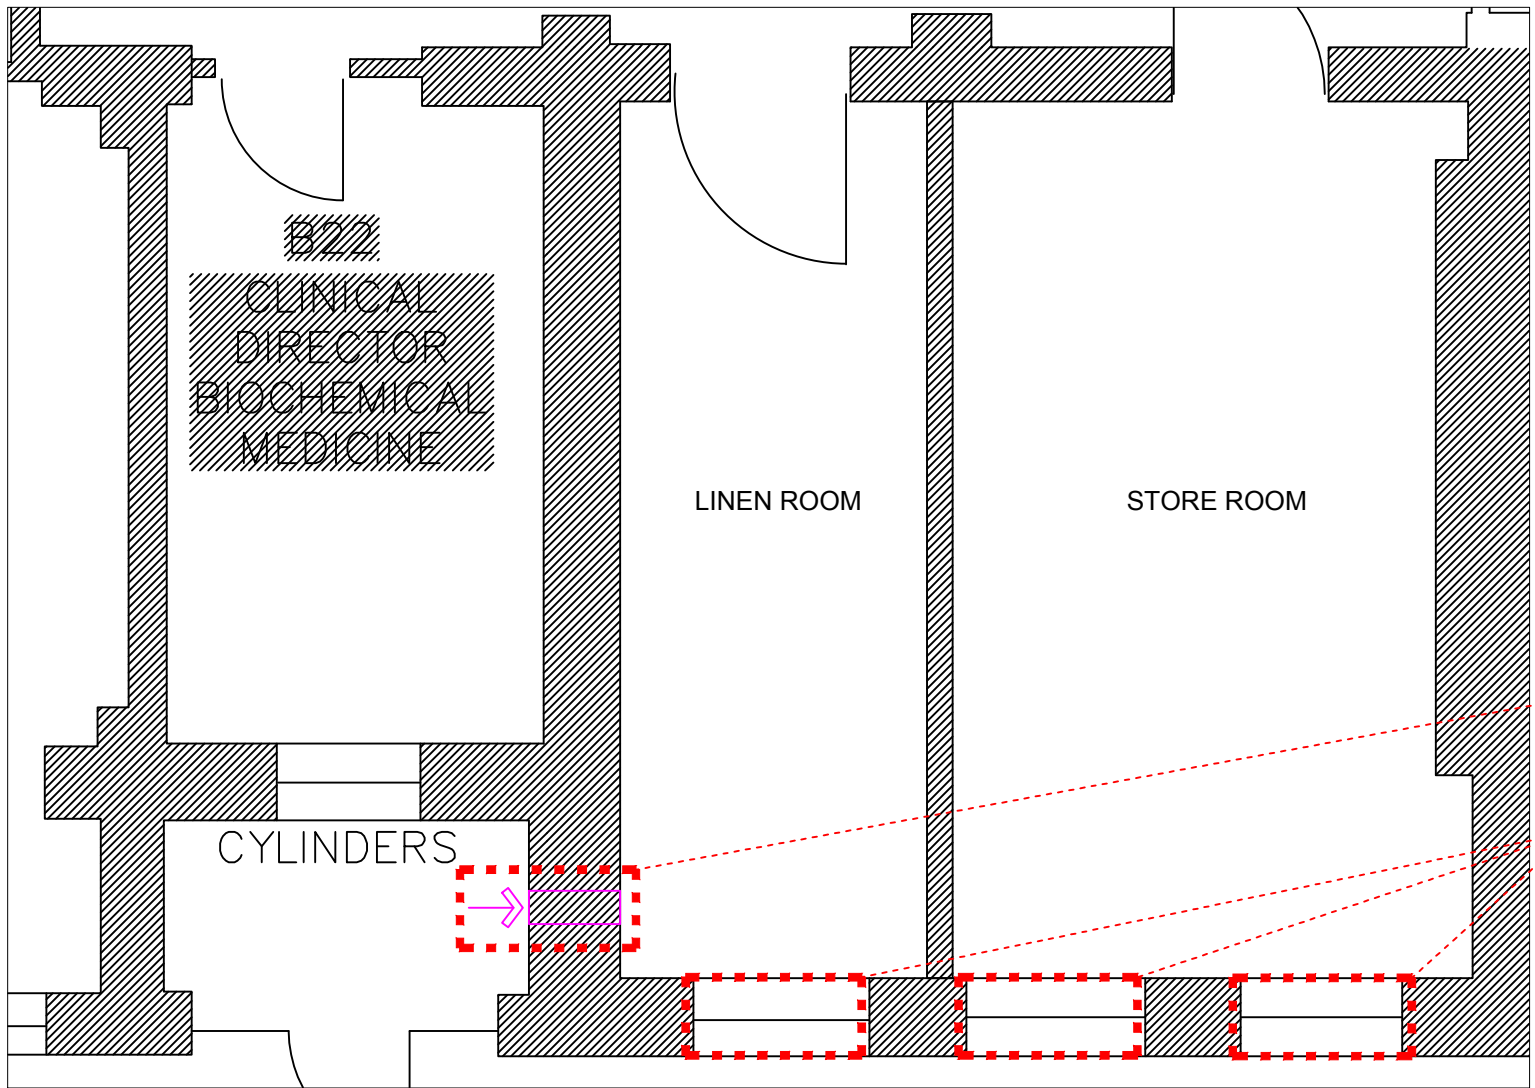

PLAN 1 - SCOPE OF APPLICATION
scale 1:50

Copyright. All Rights Reserved.
This work is copyright and cannot be produced or copied in any form or by any means (graphic, electronic or mechanical including photocopying) without the written permission of the originator. Any license, express or implied, to use this document for any purpose whatsoever is restricted to the terms of the agreement or implied agreement between the originator and the instructing party.

DO NOT SCALE FROM THIS DRAWING. WORK ONLY FROM FIGURED DIMENSIONS.
THIS DRAWING TO BE READ IN CONJUNCTION WITH RELEVANT CONSULTANT'S DRAWINGS.

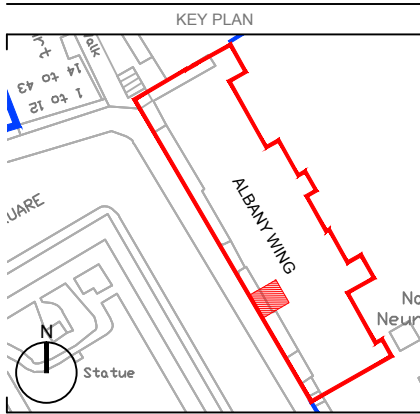

REV P01 | DATE 31/03/2017 | DRAWN / CHECKED / APPROVED RR/RR/BW
ISSUED FOR PLANNING APPROVAL

REV P02 | DATE 19/07/2017 | DRAWN / CHECKED / APPROVED RR/RR/BW
ISSUED FOR APPROVAL:
CONSERVATION OFFICER'S COMMENTS INCORPORATED

ALL MEASUREMENTS AND DIMENSIONS SUBJECT TO
DETAILED SURVEY AND TO BE VERIFIED ON SITE

22a Arlington Way
London EC1R 1UY
+44 (0)20 7490 1904
london@medicalarchitecture.com
medicalarchitecture.com

Medical
Architecture

\\lon-srv-01\PROJECTS\735_BHDM_LowerGroundFloor\Design\Library\3D\UCLH_logs_colour.jpg

CLIENT
NATIONAL HOSPITAL FOR NEUROLOGY AND
NEUROSURGERY, UCLH NHS FOUNDATION TRUST
PROJECT
DELIVERY LOGISTICS OFFICE & NEURO-REHAB
STORE, BASEMENT, ALBANY WING

TITLE
EXISTING PLAN

STAGE
2b

STATUS
S4

PROJECT NUMBER
742

SCALE @A3
1:200 1:50

DRAWING NUMBER
QSST-MAA-002-B1-DR-A-0021

REVISION
P02

FILE REFERENCE
\\lon-srv-01\PROJECTS\742_ThrrpyBsmntAlbany\Design