




NEW CONDENSER
(MUZ-FB50VAH) PROPOSED
LOCATION

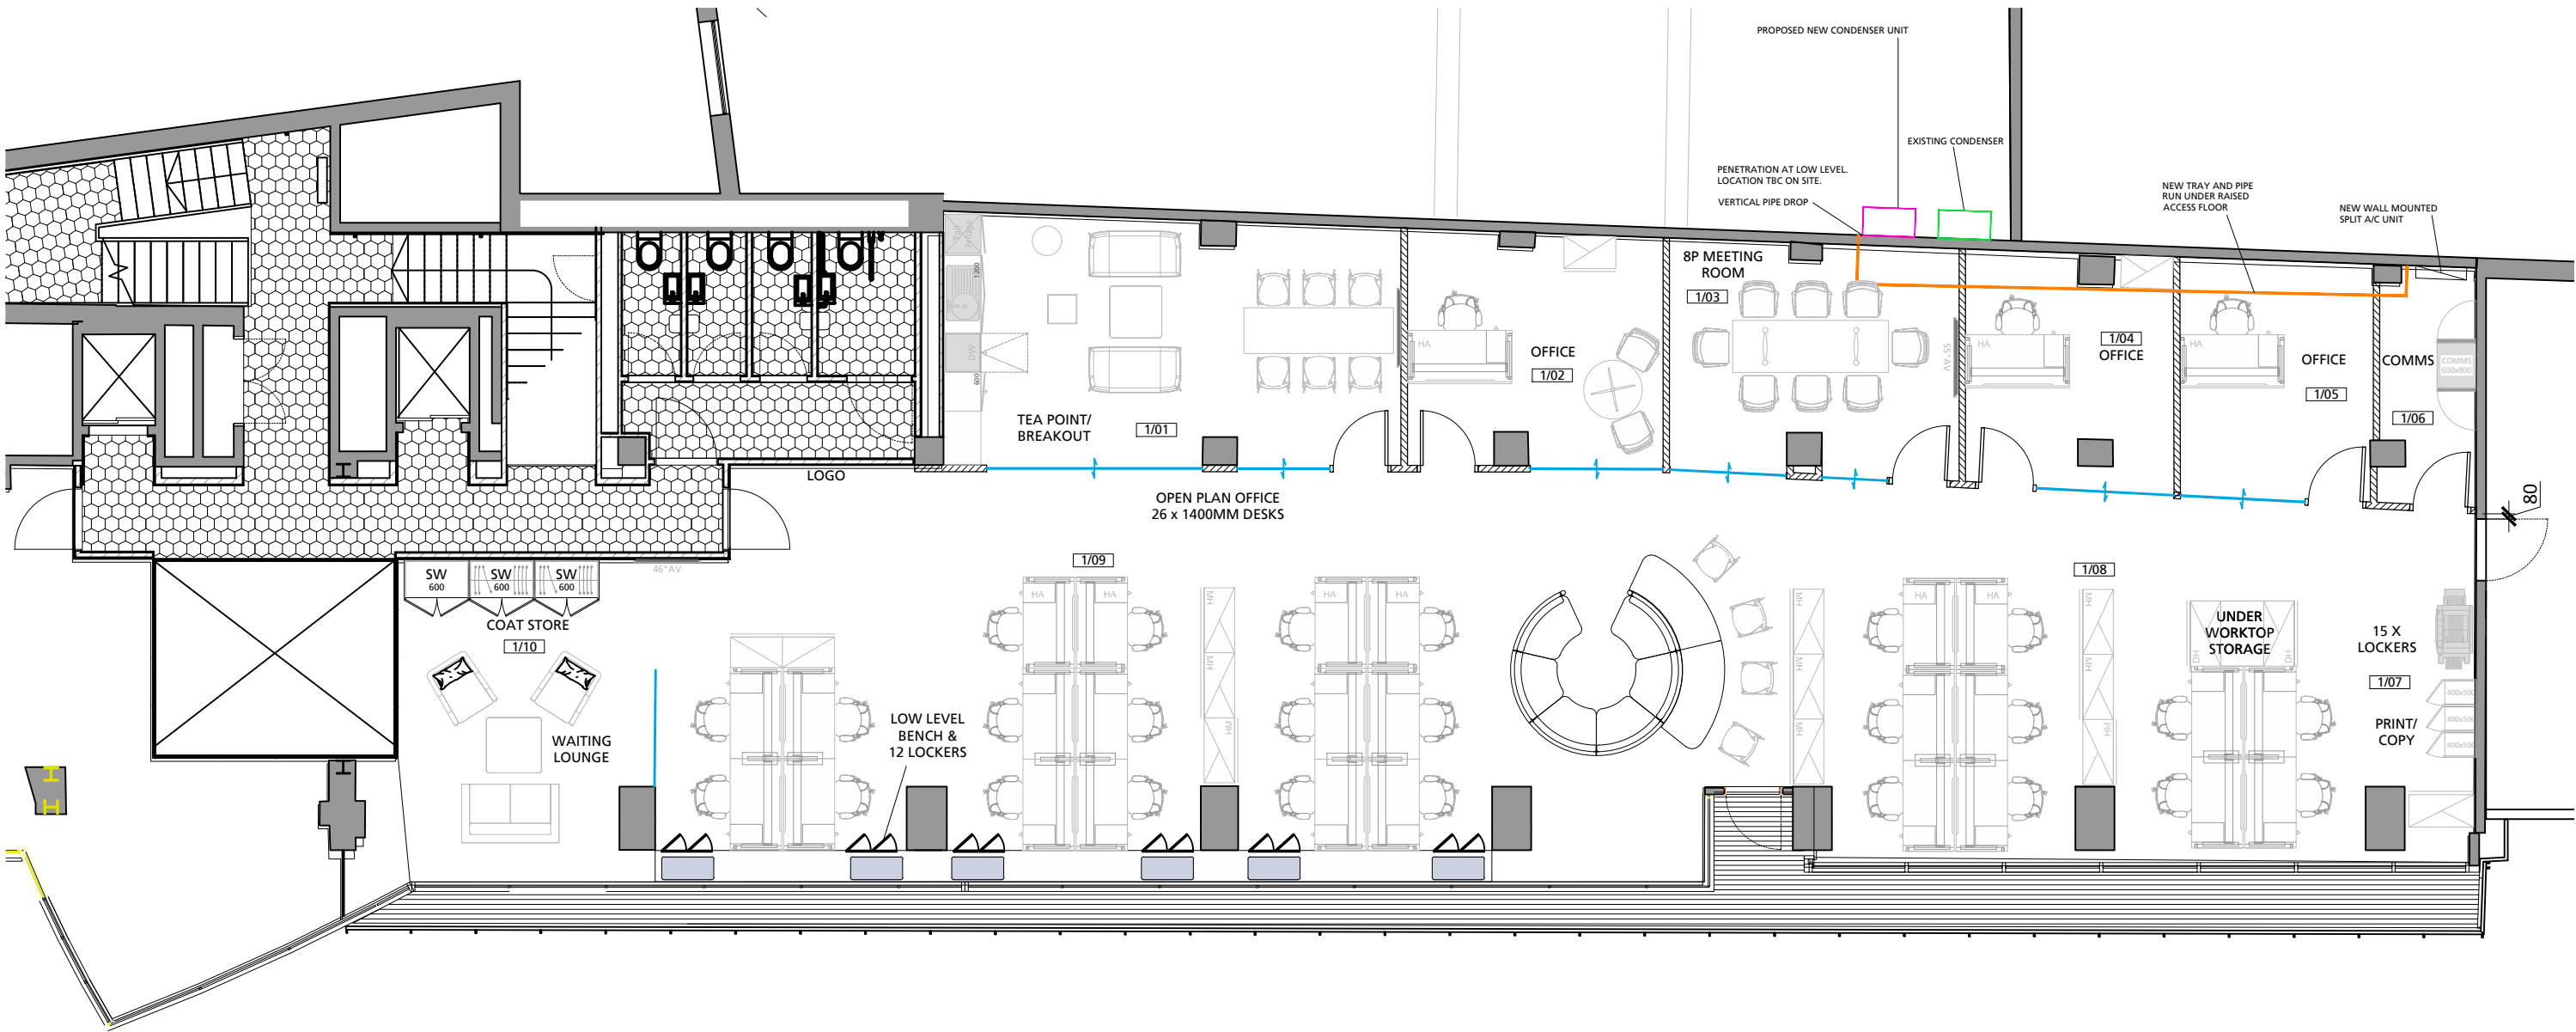

THIS DRAWING IS PROTECTED UNDER COPYRIGHT. THIS DRAWING IS NOT TO BE REPRODUCED IN WHOLE OR PART UNLESS AUTHORISED BY

area

© COPYRIGHT

THIS DRAWING IS NOT TO BE SCALED

THE GENERAL CONTRACTOR IS TO CHECK ALL DIMENSIONS AND NOTIFY THE DISCREPANCIES OF ANY DISCREPANCIES OR OMISSIONS.

DRAWING TO BE READ IN CONJUNCTION WITH SCOPE OF WORKS

CEILING HEIGHT	-
BEAM HEIGHT	-
WINDOW HEIGHT	-
SILL HEIGHT	-

THIS DRAWING IS ON RECYCLED PAPER

27.06.17	-	ISSUED FOR PLANNING APPROVAL	EL	-
DATE	REV	REVISIONS	SIGN	CHKD

The Old Post Office
33 Station Road,
Egham,
Surrey TW20 9LA

T. 01784 274000

info@areasq.co.uk

5th Floor,
Counting House,
53 Tooley Street,
London SE1 2QN

T. 020 7089 6000

www.areasq.co.uk

DRAWING STATUS	INFORMATION ONLY
PROJECT	FIRST FLOOR 20 MIDTOWN 20 PROCTER STREET HOLBORN

CLIENT				
MEDIA INSURANCE				
TITLE				
PROPOSED SPLIT TYPE AIR CONDITIONER				
SCALE				
1:50 @ A1				
DATE		DRAWN		CHECKED
06.06.17		SG		GW
PROJECT NO		BLDG.	FLOOR	DETAIL
AR18960		1	1	PAC
				REV.
				-