


**existing plan**  
scale - 1:50 @ A2

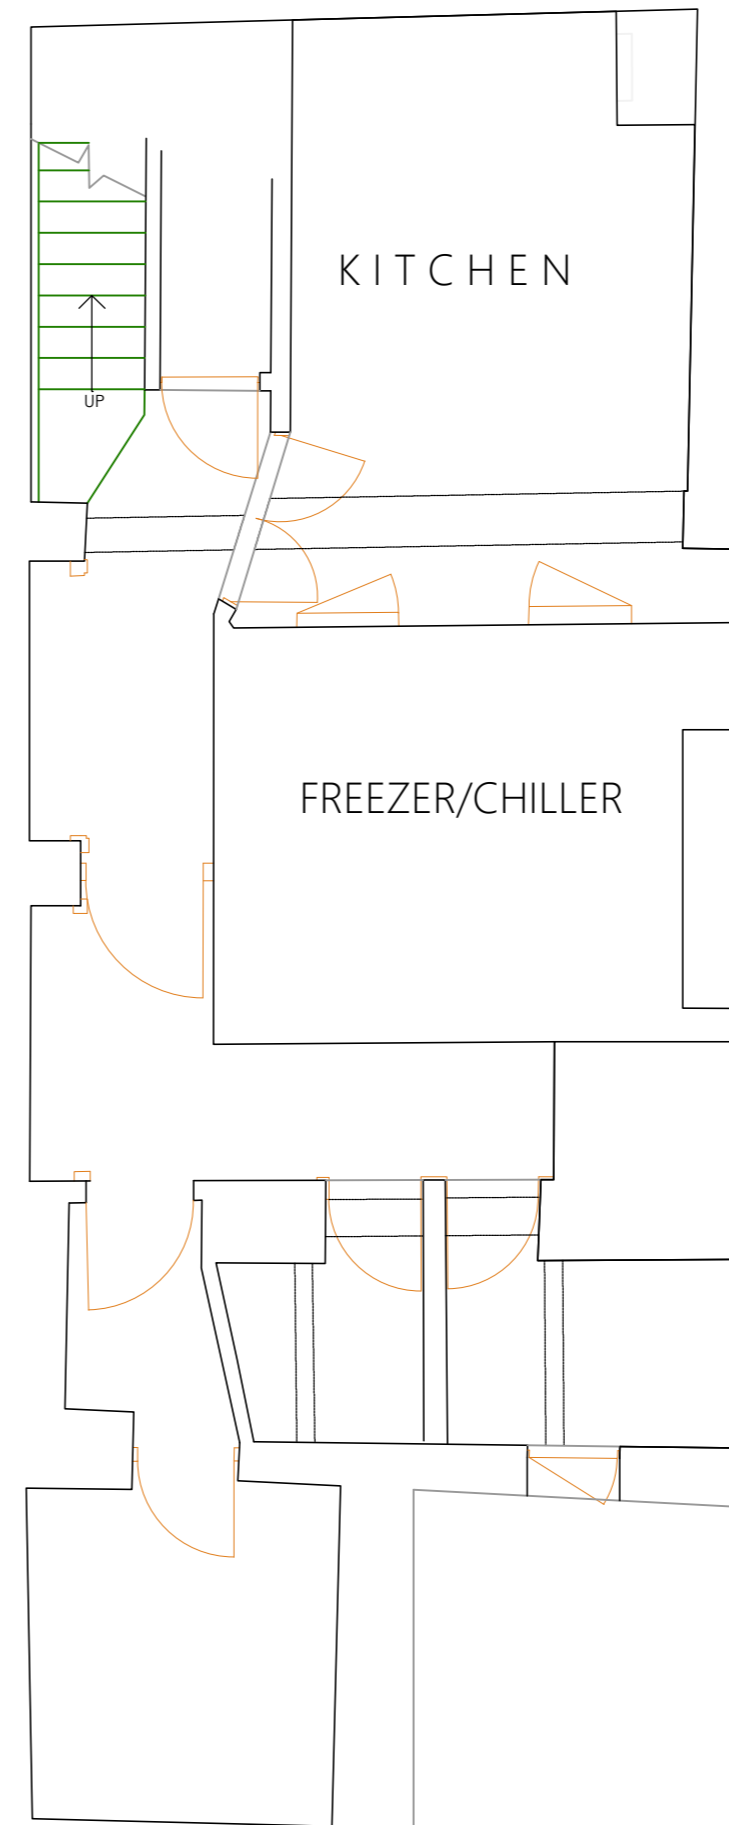

**existing basement**  
scale - 1:50 @ A2

ALL DIMENSIONS TO BE CHECKED ON SITE.  
DO NOT SCALE FROM THIS DRAWING EXCEPT FOR THE PURPOSES OF LOCAL AUTHORITY PLANNING

rev	date	description

**HONE EDWARDS ASSOCIATES**  
 Design Studio  
 Millars Three  
 Southmill Road  
 Bishop's Stortford  
 Herts, CM23 3DH  
 email: firstname.lastname@honeedwards.co.uk  
 Tel: 01279 758545  
 Fax: 01279 757730



**NEW STORE HIGH STREET**

store address  
**KINGS CROSS**  
 323 GRAY'S INN ROAD  
 LONDON  
 WC1X 8PX

drawing title  
**EXISTING PLAN**

drawn by	checked	date
IE	JE	JULY 2017
store no.	scale	
	1: 50 @ A2	

drawing no.	revision
HEA drawing no. <b>2697/PL099</b>	revision