


GENERAL NOTES:

ALL STRUCTURAL WORK TO
STRUCTURAL ENGINEERS
DETAILS & SPECIFICATION

ALL LANDSCAPING INDICATIVE
ONLY AND SUBJECT TO
FURTHER DETAILED DESIGN.

LEGEND:

 DENOTES OUTLINE OF
SITE BOUNDARY

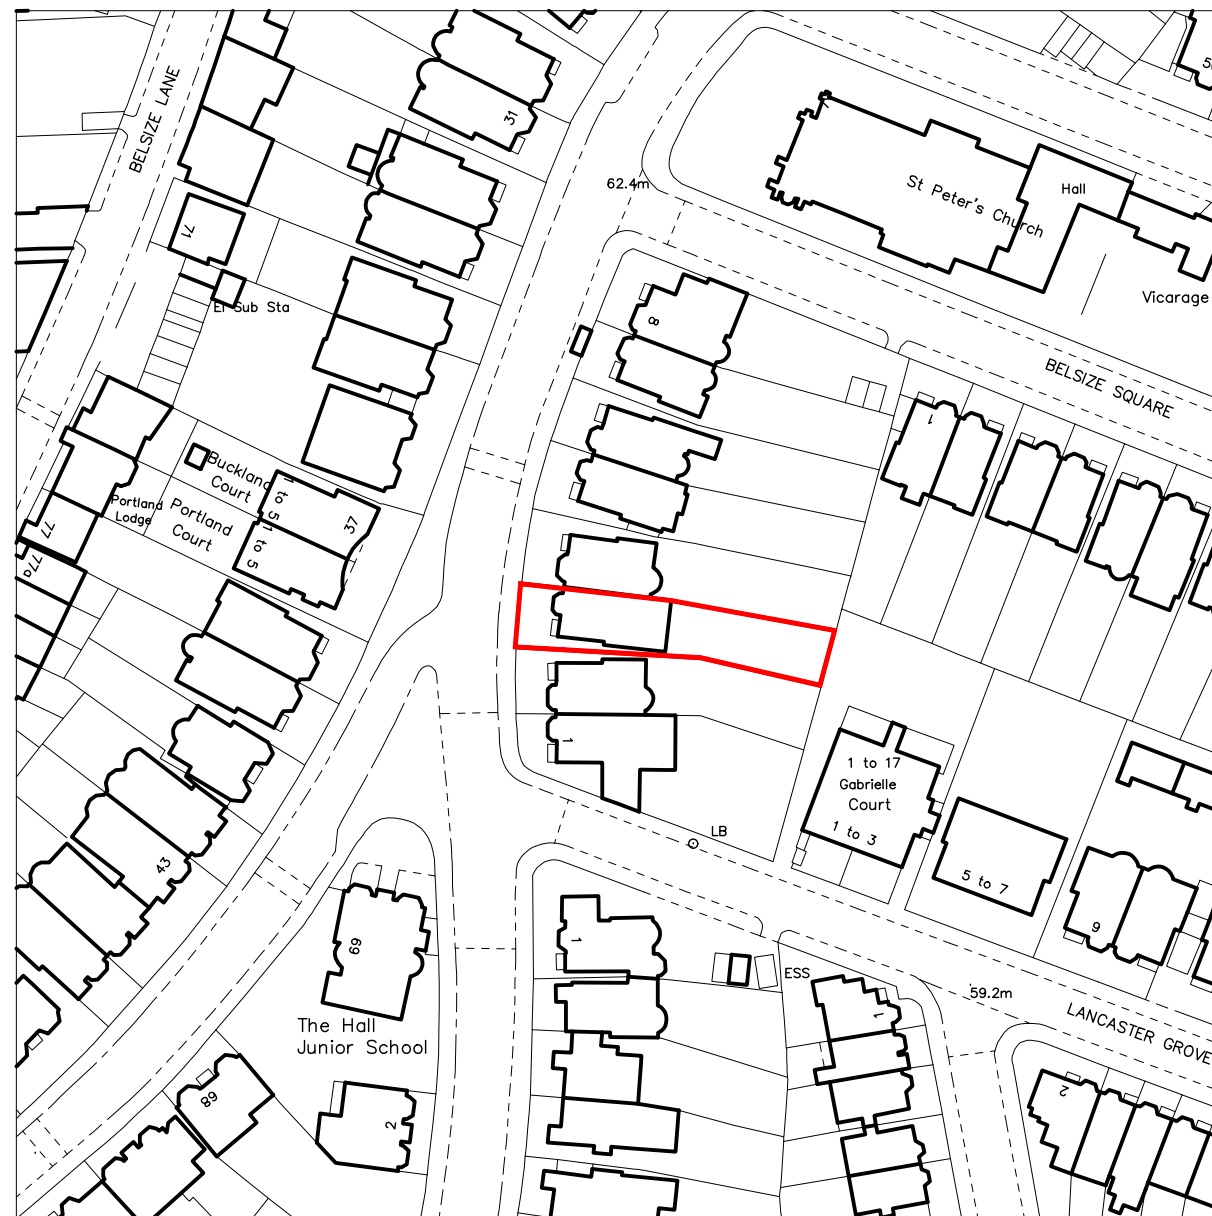

LOCATION PLAN
SCALE 1 : 1250



REV DATE	DESCRIPTION
	DRAWING ISSUE
	PLANNING
	CLIENT

**GRESFORD
ARCHITECTS**

Unit B13 t: +44 (0) 20 7249 1855
3 Bradbury St e: info@gresfordarchitects.co.uk
London
N16 8JN

PROJECT TITLE

3 Belsize Park
Dry Sandford, Oxfordshire

DRAWING TITLE

Flat 3, 3 Belsize Park
London
NW3 4ET

SCALE	DRAWN
1/1250@A3	AV
DATE	CHECKED
04/07/2017	-
DWG NO.	REVISION
4050_001	-