



Long Section A-A

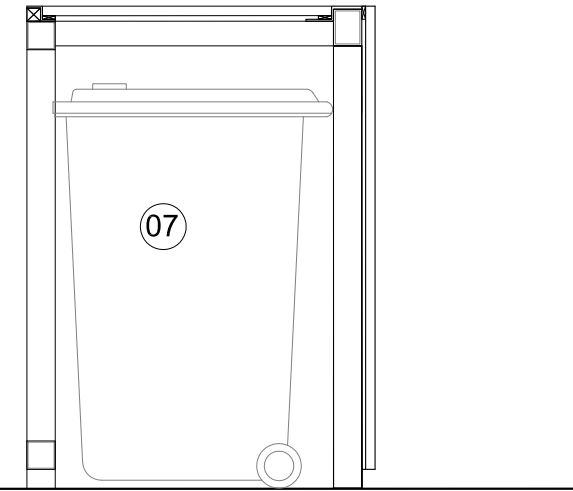

Cross Section B-B

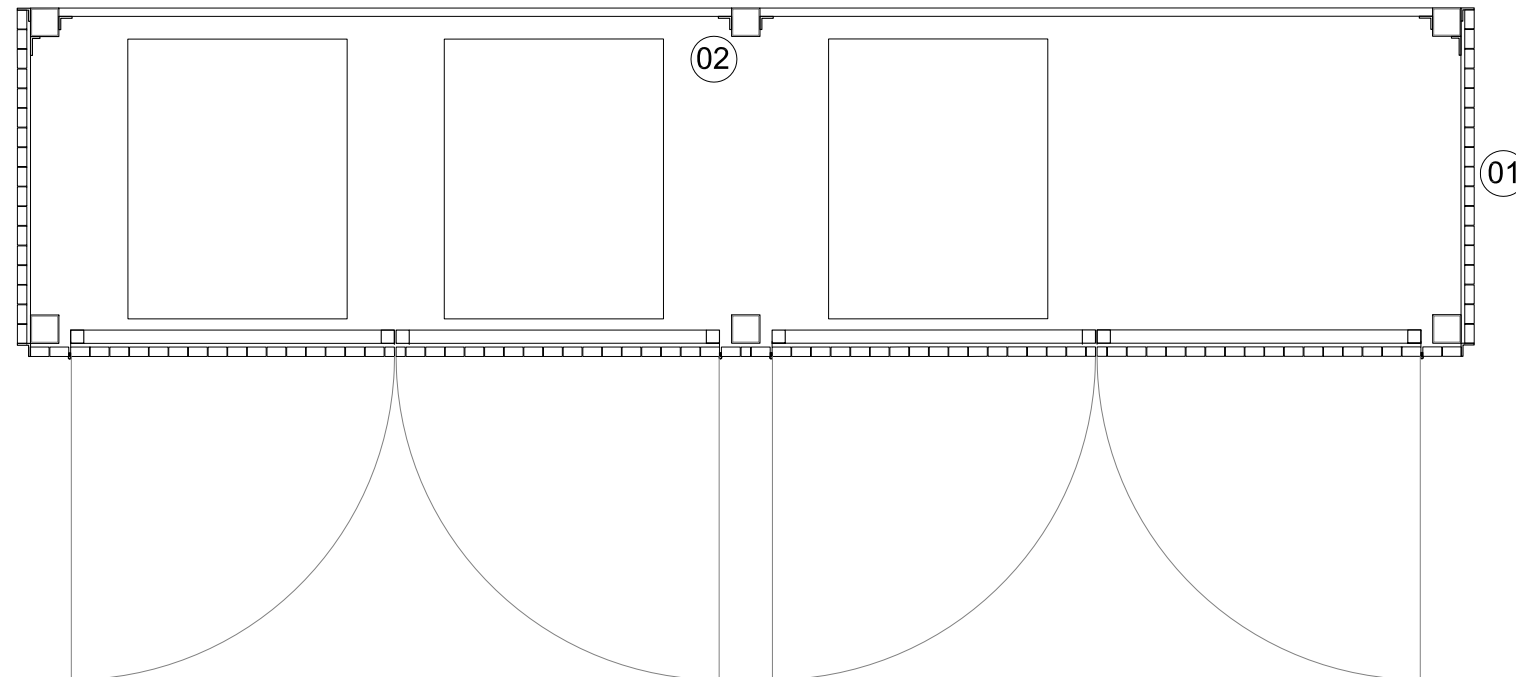

Plan

**Legend**

- 01 Pressure treated SW timber battens 50 x 25mm
- 02 Galvanized steel frame
- 03 Concealed door with piano hinge
- 04 3no. Gas meters (to statutory requirements)
- 05 55 litre recycling bin (to statutory requirements)
- 06 3no. Electric meter (to statutory requirements)
- 07 240 litre refuse bin (to statutory requirements)
- 08 Bike store

date rev revisions

notes

DMFK Architects Ltd take no responsibility for dimensions obtained by scaling from this drawing. If no dimension is shown the recipient must ascertain the dimension specifically from the architect or by site measurement and may not rely on the drawing. Supply of the drawing in digital form is solely for convenience and no reliance may be placed on any data in digital form. All data must be checked against hard copy. This drawing is issued for design intent only and should not be used for construction unless stated.

**copyright**  
This drawing is the property of dMFK Architects Ltd. No disclosure or copy of it may be made without the written permission of dMFK Architects Ltd.



**DE METZ FORBES KNIGHT ARCHITECTS**

the old library 119 cholmley gardens london nw6 1aa t 020 7435 1144 f 020 7435 0884 mail info@dmfk.co.uk

project	drawing title			
<b>195 Fordwych Road, NW2 3NH</b>	Refuse / recycling store (Units 1,2 & 3) <b>Proposed</b>			
client	scale at A1	scale at A3	drawn	date
Stephen Altman	1:10	1:20	TS	APR 17
	project no.	drawing no.	revision	
	2039	A8001	-	