Door Type : 4 Panel Painted Pine Door	Skirting Application	Architrave	Ironmonge
	<text><section-header><text></text></section-header></text>	<section-header><section-header><text><text><text></text></text></text></section-header></section-header>	Stainless stee fixings Door Knob: Heritage Bras Mortice Door Thumb turn fo Round Bathro Nickel
Available in both Fire Rated and Standard. Refer to individual door schedules.		MDF Victorian Architrave Width & Thickness to match the existing architrave range.	Link : https://www.d round-bathroc 83824-7954/
Link : https://www.howdens.com/doors-joinery-collection/ internal-doors/internal-softwood-doors/ 4-panel-clear-pine-door/	Link : https://skirtingboardsdirect.com/products/ mdf-victorian-skirting-boards-18mm-thick/	Link : https://skirtingboardsdirect.com/products/ mdf-victorian-architrave-18mm-thick/	https://www.d heritage-brass- knob-porcelair



A-ZERO
ARCHITECTURE   ENVIRONMENT
BABEL STUDIOS,
82 SOUTHWARK BRIDGE ROAD
LONDON SEI OAS, UK

t. +44 207 7012664 e. info@a-zero.co.uk w. **www.a-zero.co.uk**  Figured dimensions must be taken in preference to scaled dimensions and any discrepancies or errors are to be referred to the designers. Contractors, sub-contractors, and suppliers must verify all dimensions on site before commencing any work or production of shop drawings. WORKSTAGE : PLANNING

® Copyright: This drawing or design may not be reproduced without permission.

## gery

teel for hinges and general


**):** Brass 'White Porcelain' Oor Knob

n for bathroom/WC doors: hroom Thumbturn, Polished




v.doorhandlecompany.co.uk/ ass-white-porcelain-mortice-doorelain-r-16431/

	PROJECT	ST PANCRAS WAY			
).00.00	DRAWING	500_Typical Door & Ornament Details			
	DATE	JUL'17	Rev. no: JULY ISSUE REV01		
	SCALE	A/S@ A3	Drawn by: SS	Check: GB	

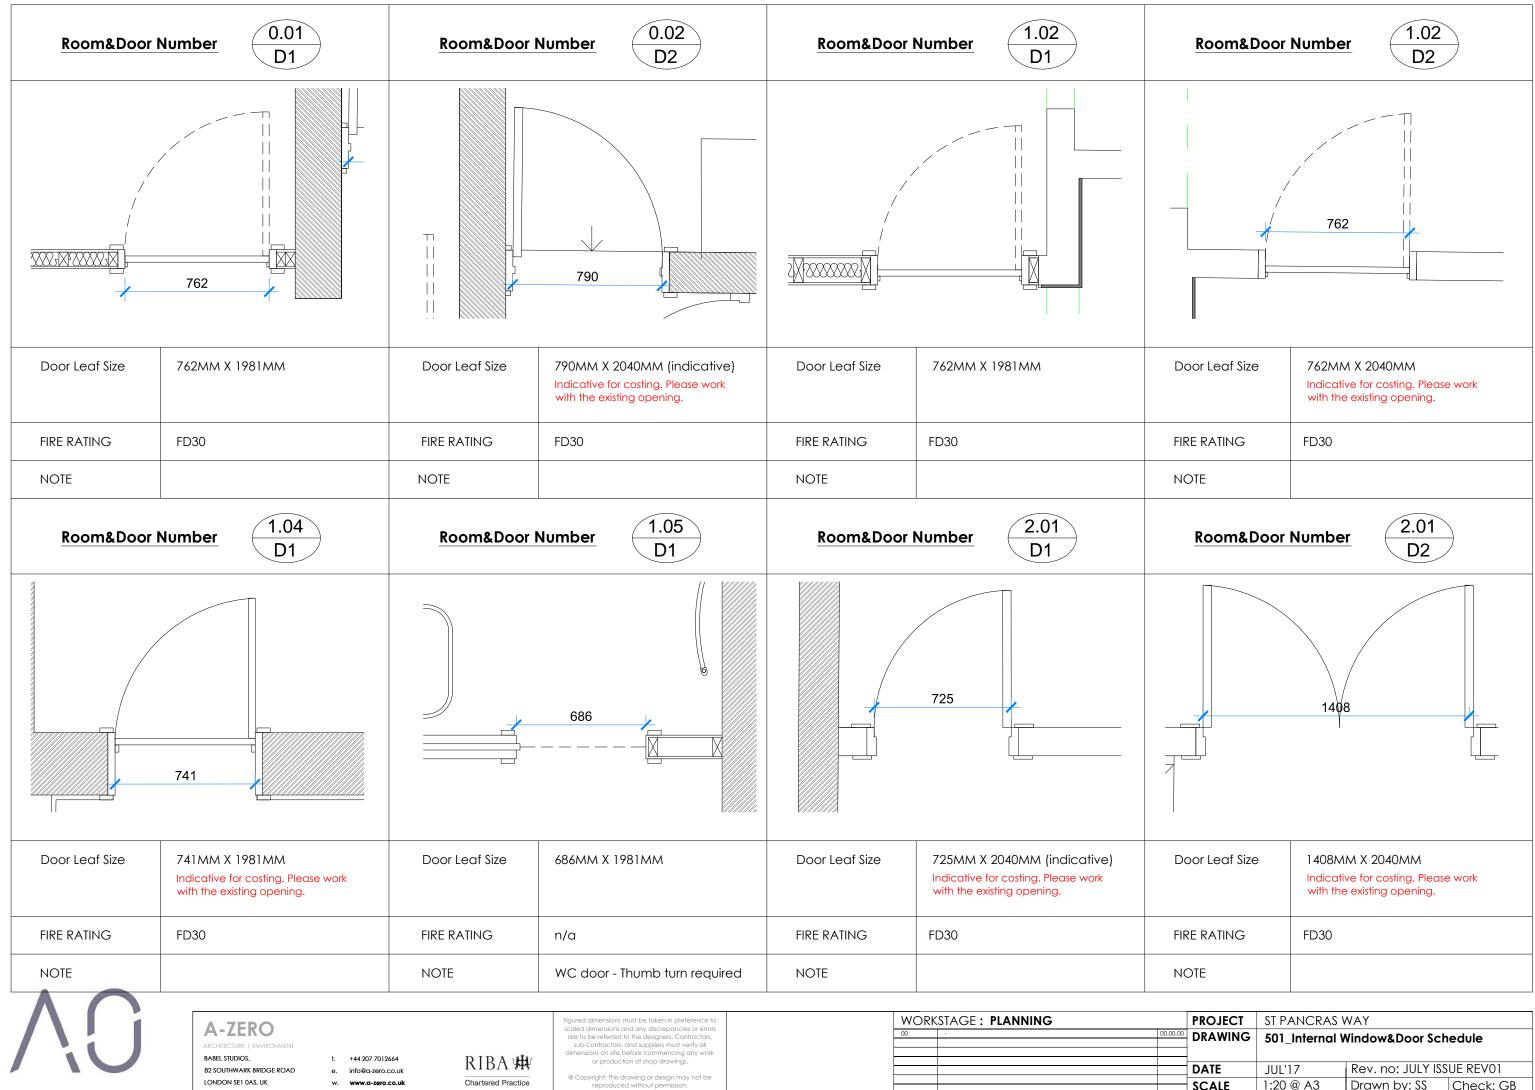

	PROJECT	ST PANCRAS WAY			
00.00	DRAWING	501_Internal Window&Door Schedule			
	DATE	JUL'17	Rev. no: JULY ISSUE REV01		
	SCALE	1:20 @ A3	Drawn by: SS	Check: GB	

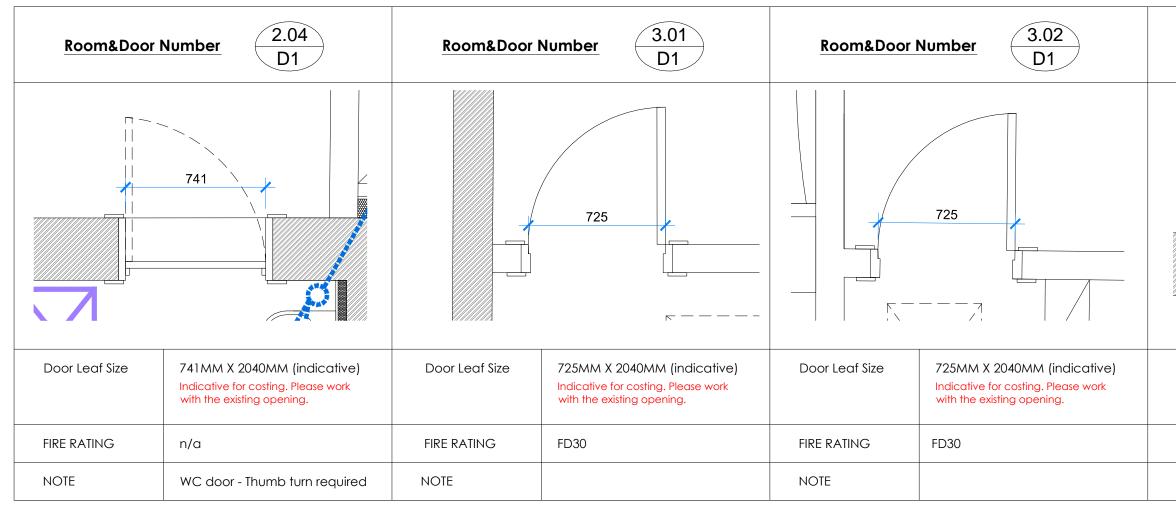

A-ZERO			
ARCHITECTURE   ENVIRONMENT			
BABEL STUDIOS,	t.	+44 207 7012664	RIBA VIII
82 SOUTHWARK BRIDGE ROAD	e.	info@a-zero.co.uk	NIDA 745
LONDON SEI 0AS, UK	w.	www.a-zero.co.uk	Chartered Practice

WORK	STAGE :	PLANNING	
00	-		

 Copyright: This drawing or design may not be reproduced without permission.

Figured dimensions must be taken in preference to scaled dimensions and any discrepancies or errors are to be referred to the designers. Contractors, sub-contractors, and suppliers must verify all dimensions on site before commencing any work or production of shop drawings.

Room&Door	Number 3.03 D1		
	658		
Door Leaf Size	658MM X 2040MM Indicative for costing. Please work with the existing opening.		
FIRE RATING	n/a		
NOTE	WC door - Thumb turn required		

PROJECT	ST PANCRAS WAY				
DRAWING	502_Internal Window&Door Schedule				
DATE	JUL'17	Rev. no: JULY ISSUE REV01			
SCALE	1:20 @ A3	Drawn by: SS	Check: GB		
	DRAWING DATE	DRAWING 502_Internal V DATE JUL'17	DRAWING 502_Internal Window&Door Sch   DATE JUL'17 Rev. no: JULY ISS		