


2 PLAN 1:25/50/100 @ A0/A2/A4  
Second Floor - Proposed

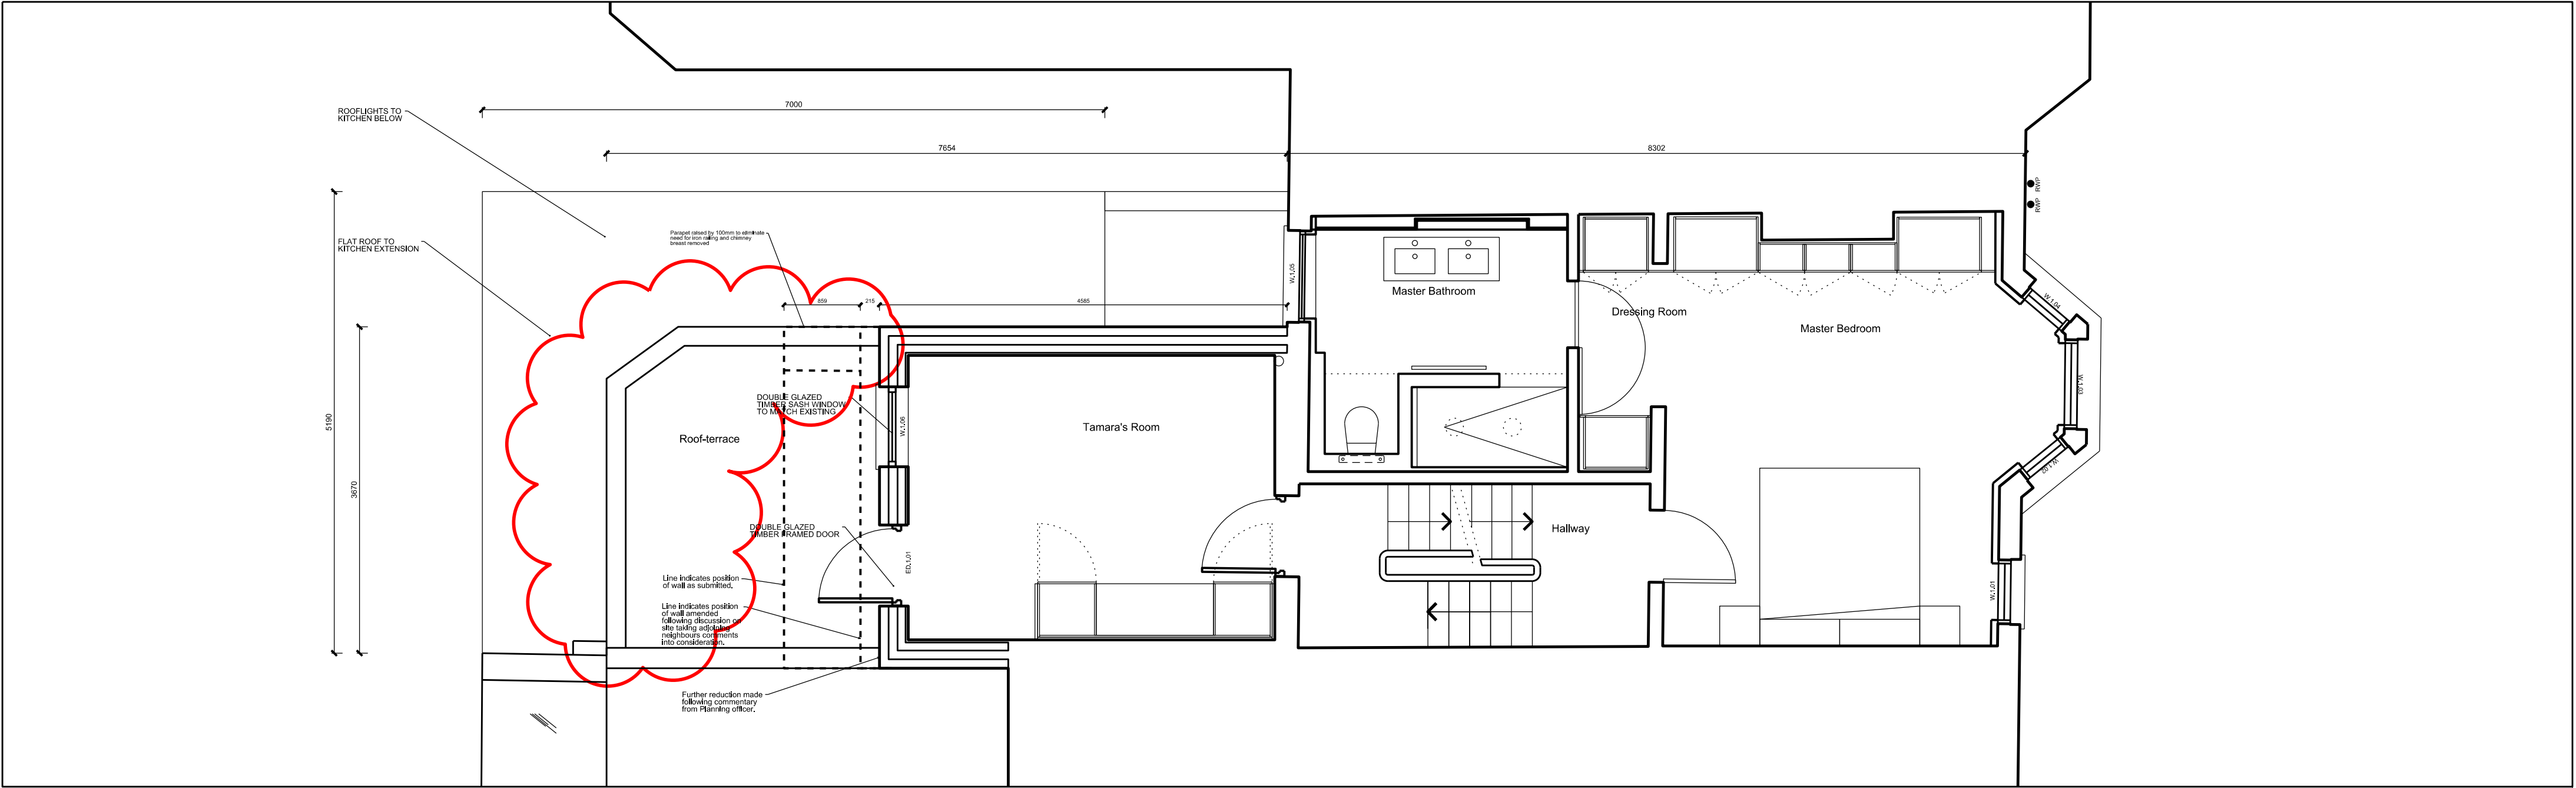

1 PLAN 1:25/50/100 @ A0/A2/A4  
First Floor - Proposed