



THIS DRAWING IS TO BE READ IN
CONJUNCTION WITH RBD DRAWING
NOS. AR2287/P34

NON-MATERIAL AMENDMENT
(APP NO: 2016/2388/P) JULY 2017

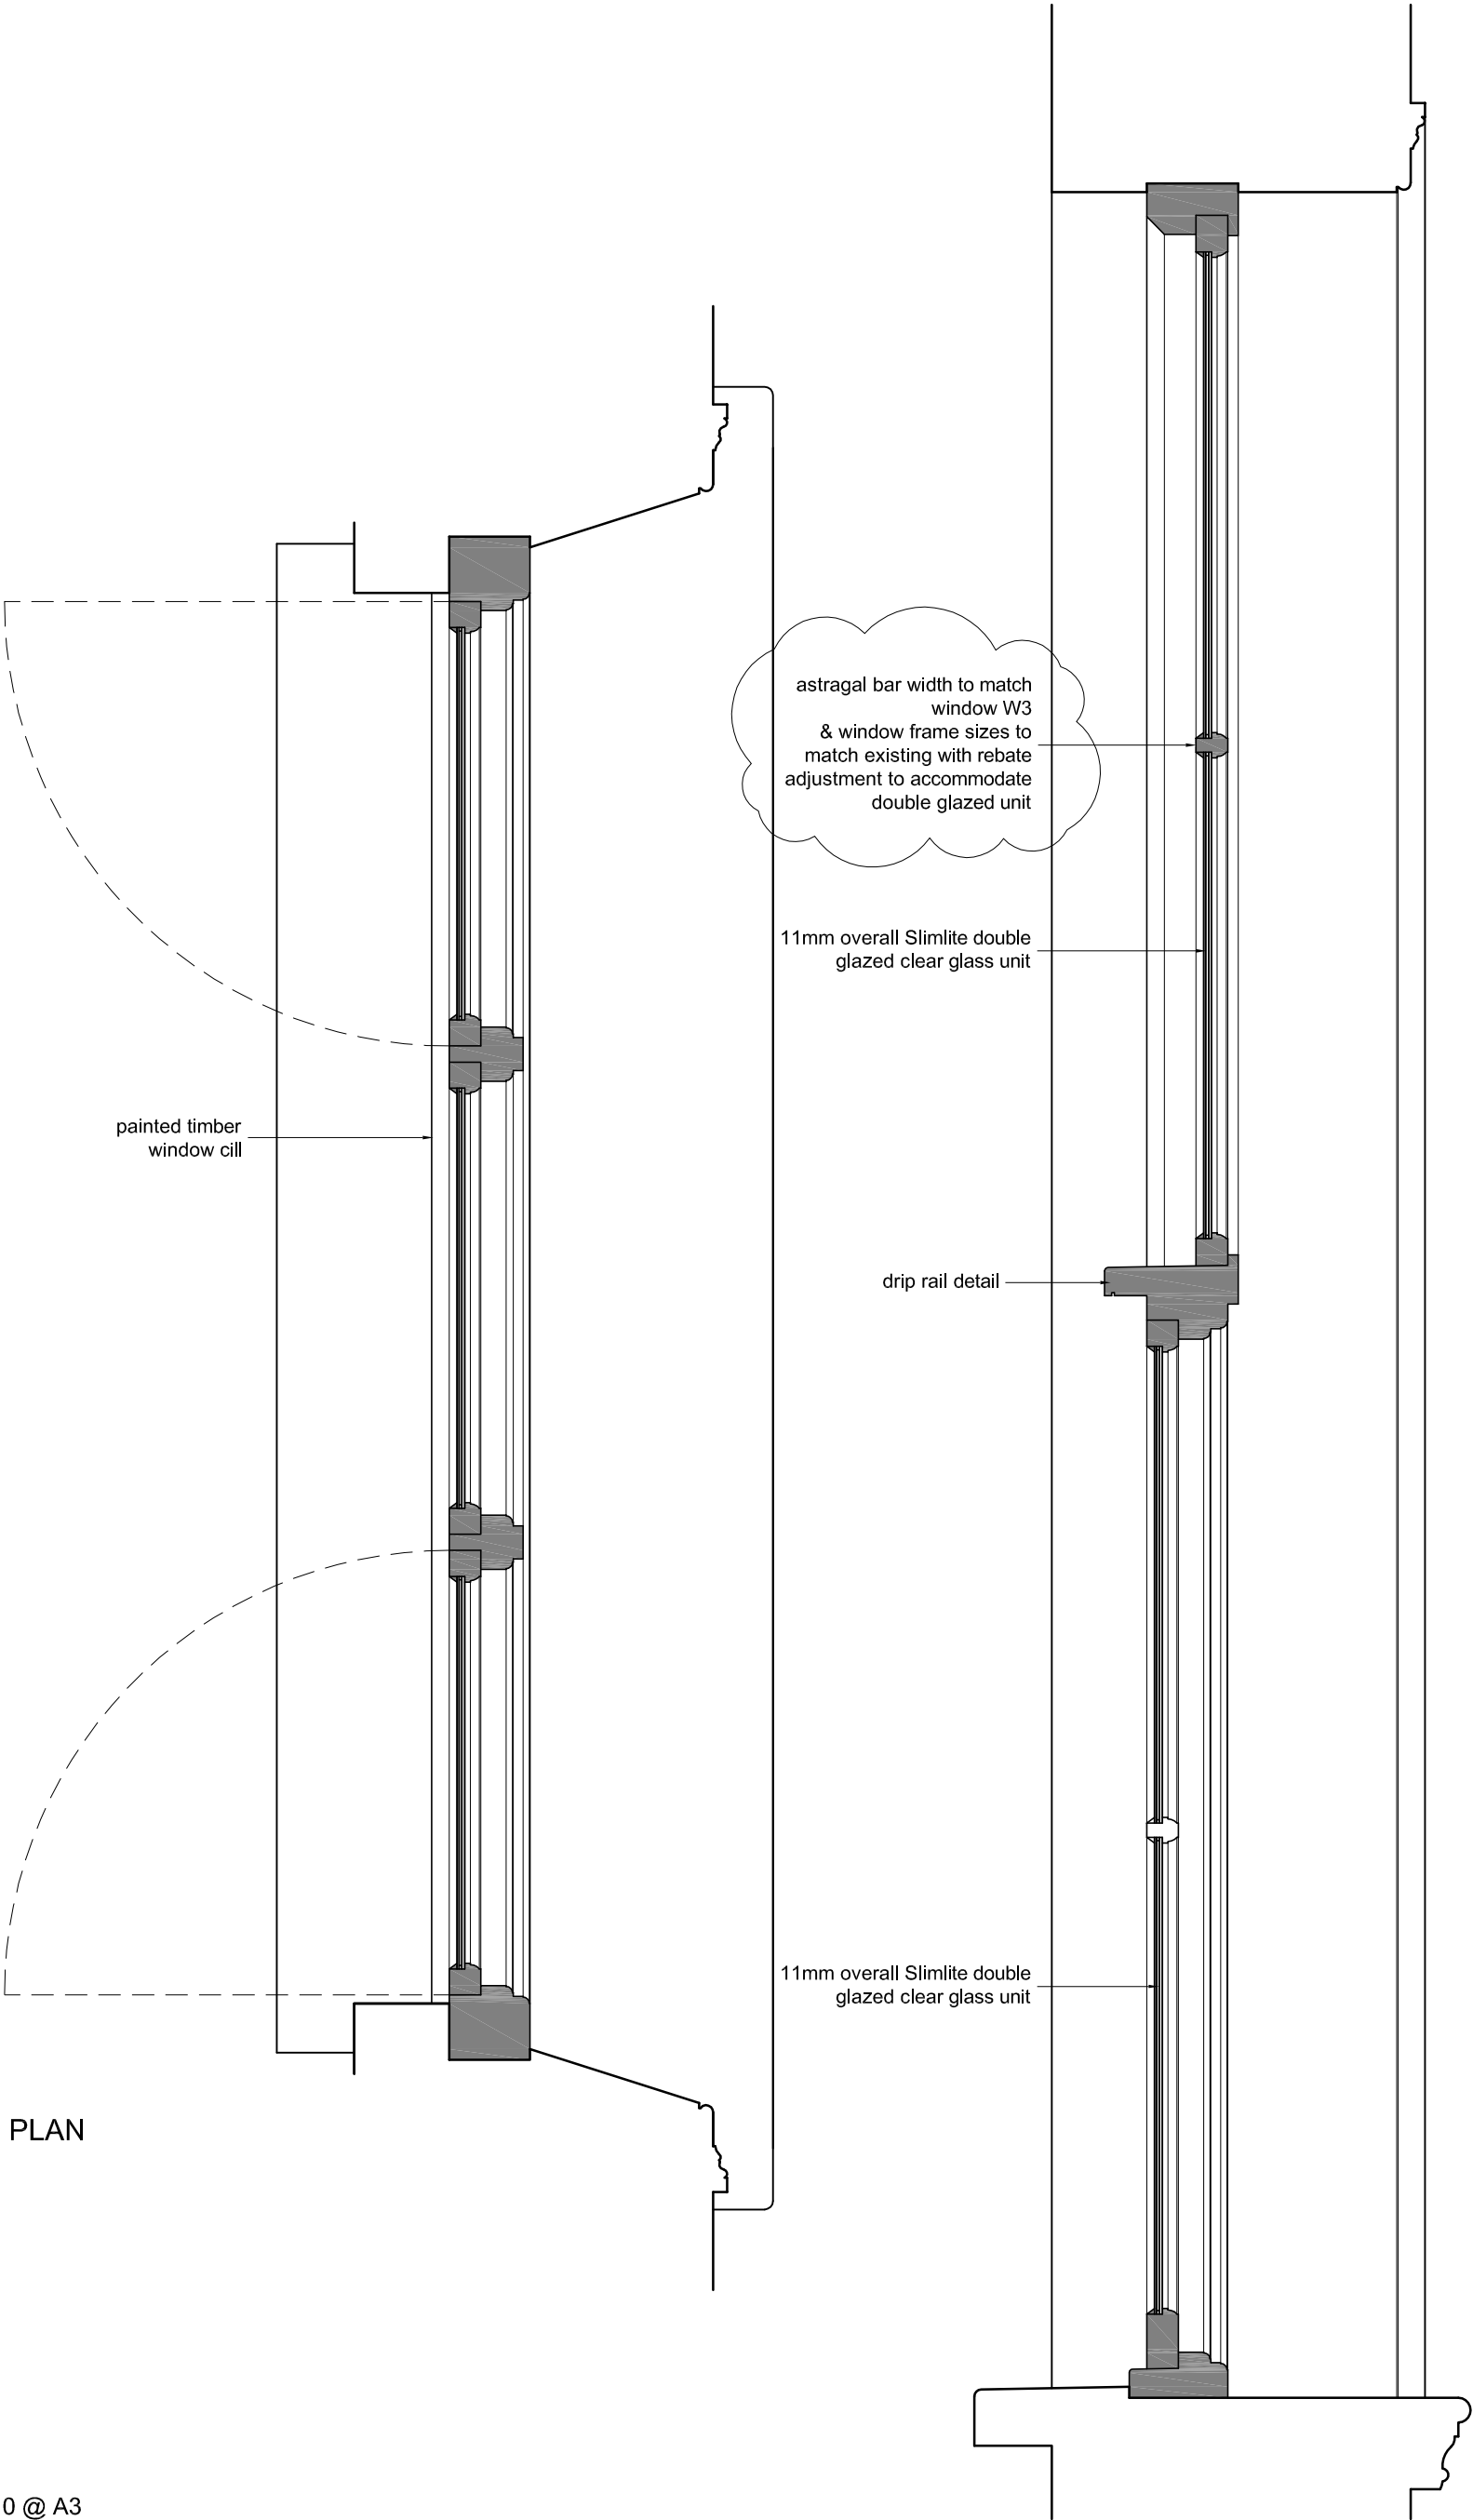

PLAN

SECTION

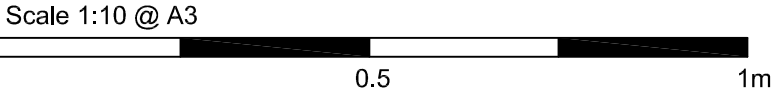

PROJECT			DRAWING TITLE			REVISION NOTES			Notes		
FLAT 4, 1 WOODCHURCH RD LONDON NW6 3PL			PROPOSED WINDOW DETAILS - W10 (TYPE D) SHEET 2 OF 2			REV A PUTTY CHANGED TO TIMBER GLAZING BEAD. ASTRAGAL BAR DETAIL AMENDED TO MATCH EXISTING SASH WINDOW W3. 24.07.17			All dimensions are to be checked on site. Any discrepancies or omissions must be reported to the Architect immediately. This drawing is the property of Realisation by Design Ltd. Copyright reserved. All dimensions shown are finished dimensions unless stated otherwise.		
DATE 10.01.16	DRAWN BY APW	SCALE 1:10	DRAWING NO. AR2287/P44			REVISION A			4 Montpelier Street, London SW7 1EE. Web: www.rbd-design.com Tel: +44 (0)207 193 7245 Email: office@rbd-design.com		