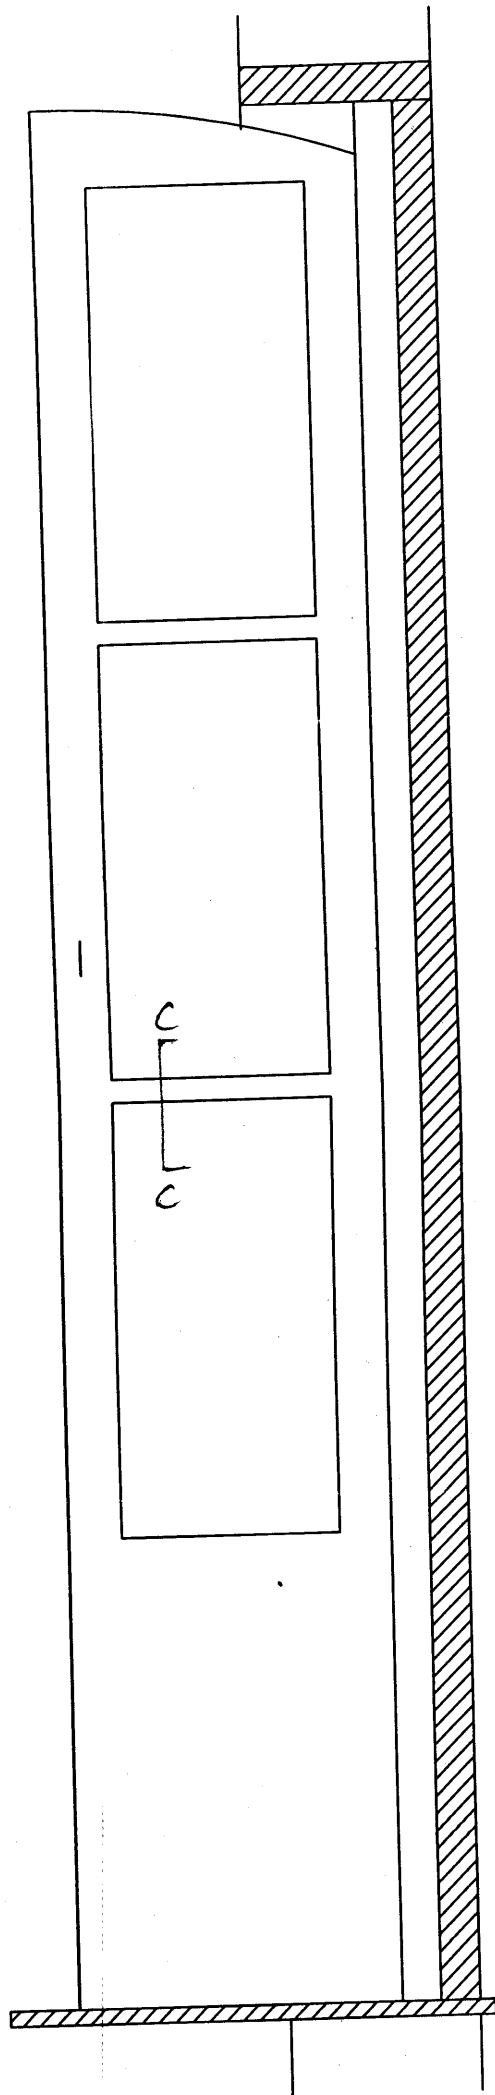


Section C-C
(Scale: 1:1)
Showing glazing bar

4' Leverton St, NW5

Scale: 1:10 & 1:1


Date: 20.05.08

Dwg No. DD03


DWN. YAO (07950362
095)

15/03

Proposed Section B-B
(Scale: 1:10)

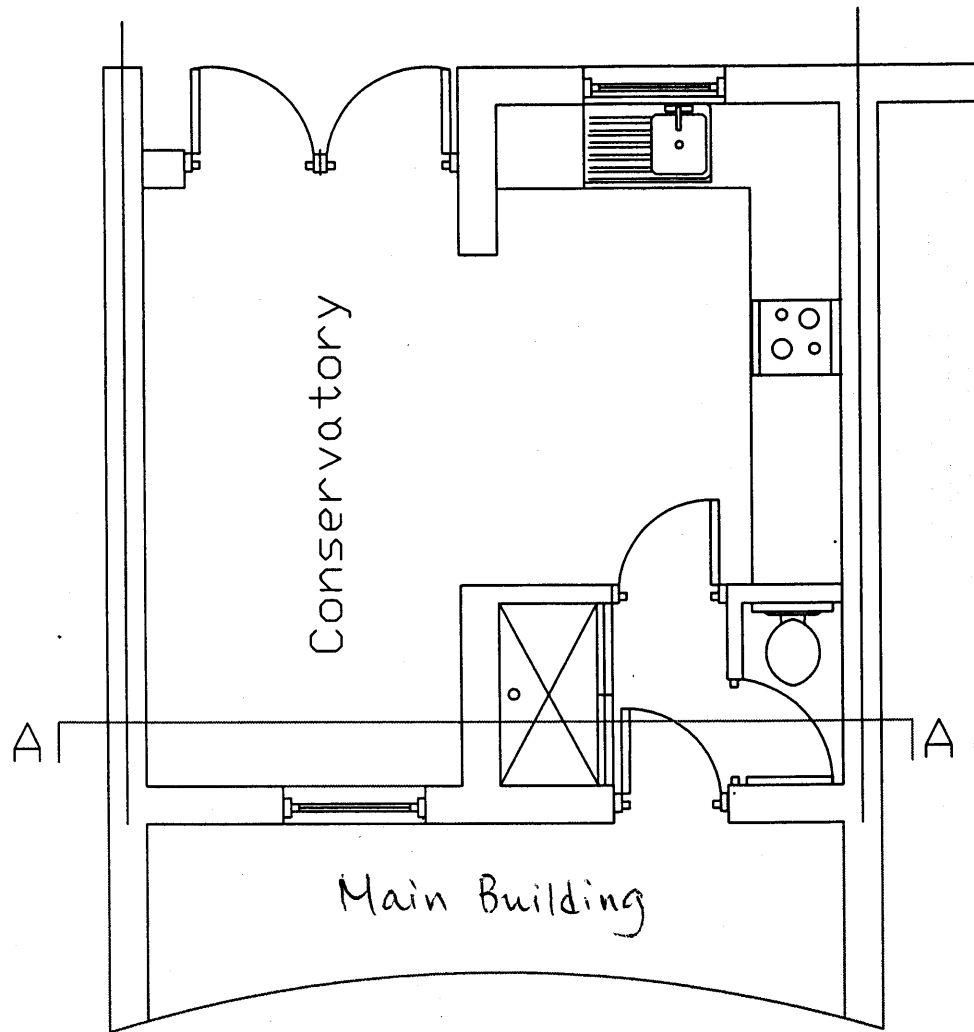

Existing Partial plan

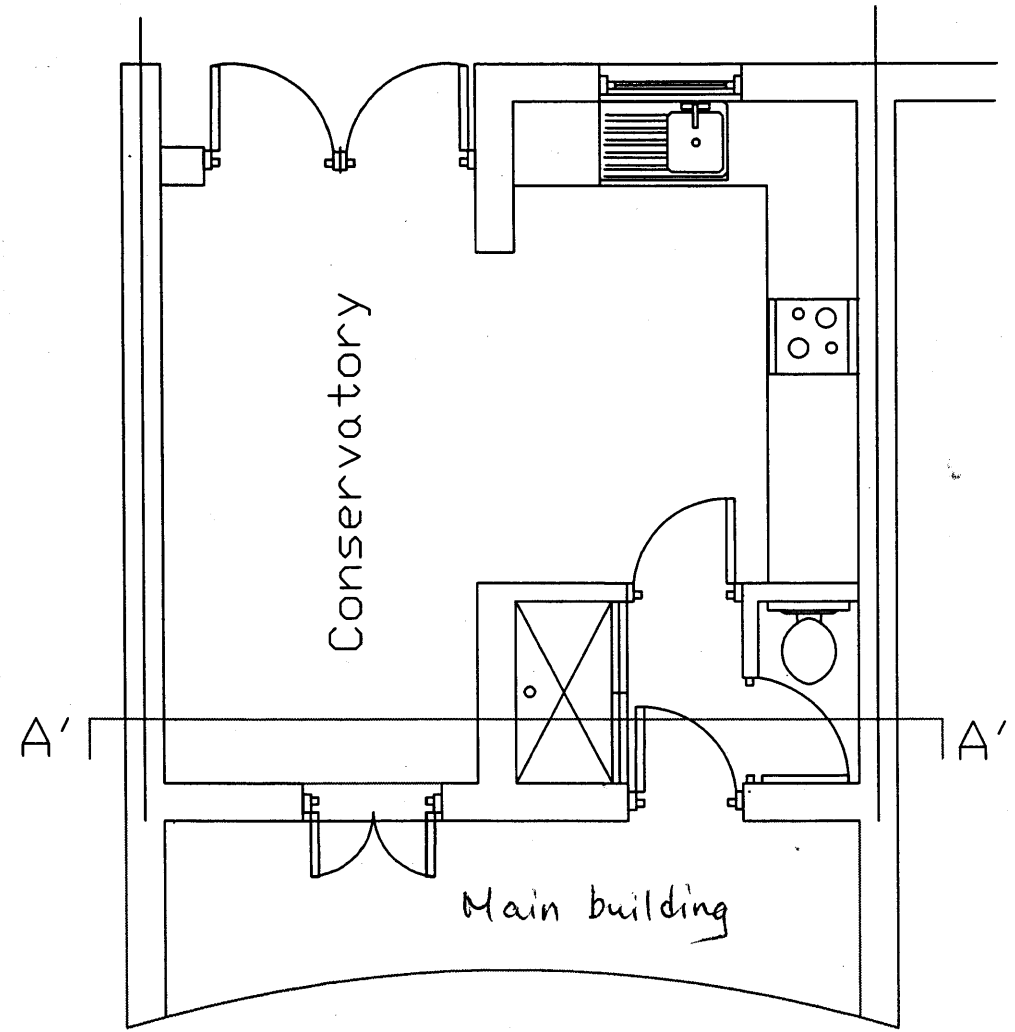

Proposed partial plan

4 Leverton St.
London NW5

Scale: 1:50 | Date: 20.08

Dwg No.: DD01

Dwn: Yao (07950362095)

LS103

Brick wall

100x57 soft wood jamb

door

plastic draught sealer

4 Leverton street
London NW5 2PJ

Drawn:

Y Yao


(07950362095)

Date:


08.08.08

Drawing No: HFJ01

Head, frame and jamb section
Scale: 1 : 1

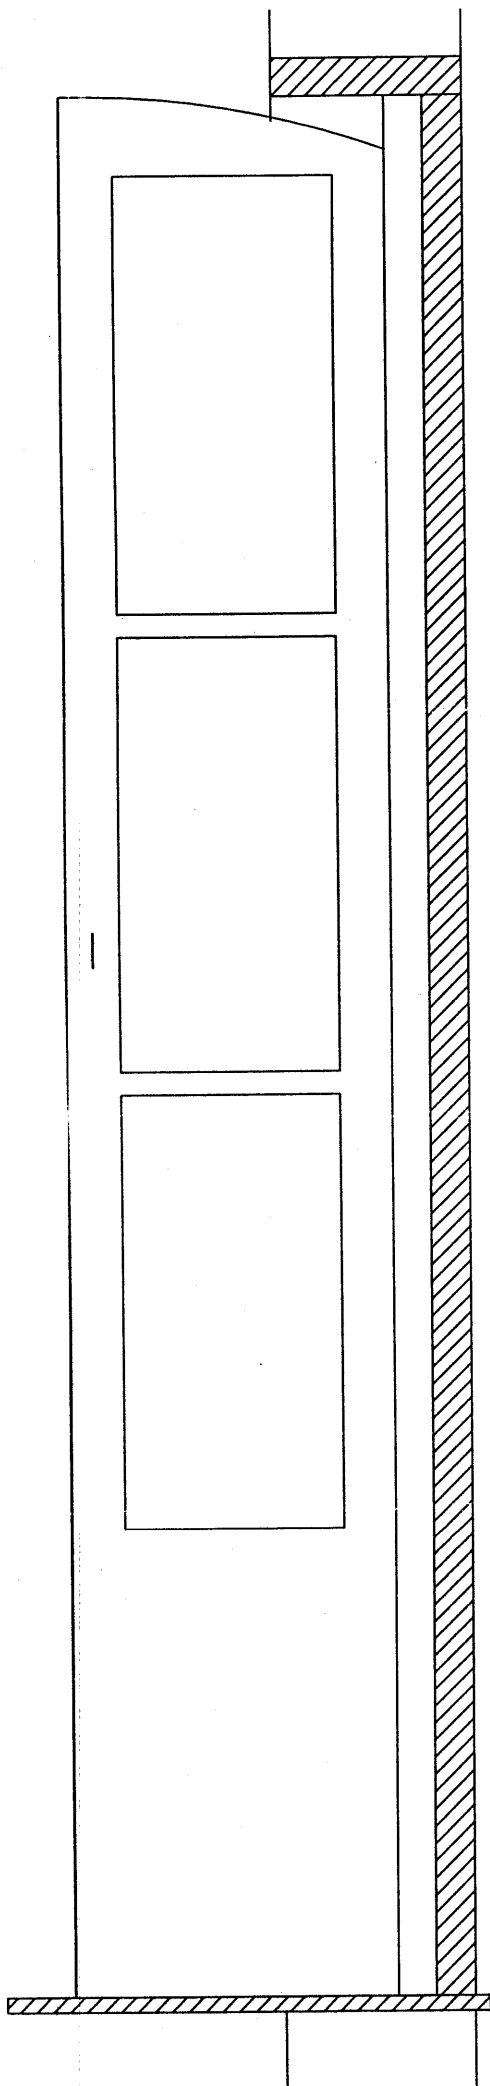

door section
Scale: 1:10

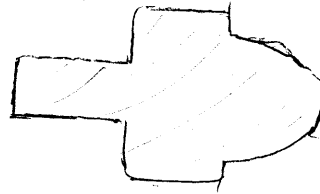


glazing bar detail
Scale: 1:1

4 Leverton Street
London NW5 2PJ


Drawn: Y Yao
(07950362095)

Date: 08.08.08

Drawing No: DSG02

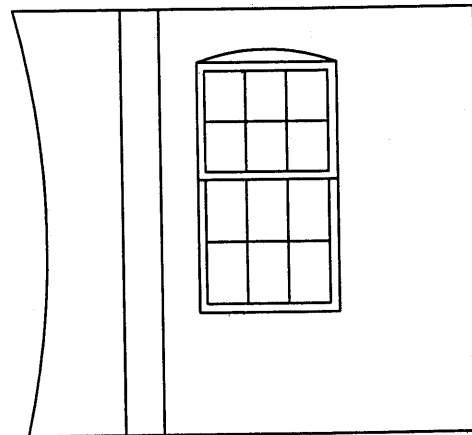

Existing Section A-A

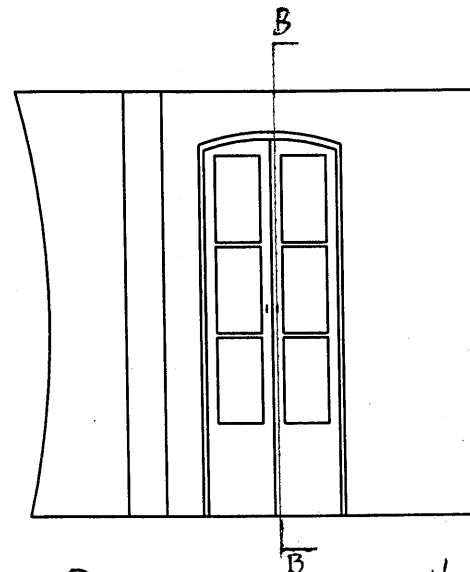

Proposed section A'-A'

LS/03

4 Leverton St. NW5

Scale: 1:50

Date: 20.05.08

Dwg No.: DD02

Dwn: YAO 07950362095