


ST 05
01 EXISTING SECTION A-A
SCALE 1:50 @ A1

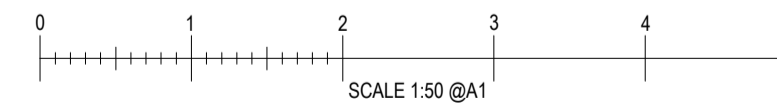

NO.	REVISION	DATE
SITE ADDRESS 61 TORRIANO AVE, LONDON NWS 25G		
JOB TITLE EXISTING DETAILS		
DRAWING TITLE EXISTING SECTION A-A		
SCALE 1:50@A1	DATE 07/07/2017	DRAWN BY AJP
DRAWING NO. 61TOR05	REV	