


ST 06 EXISTING SIDE ELEVATION
01 SCALE 1:50 @ A1

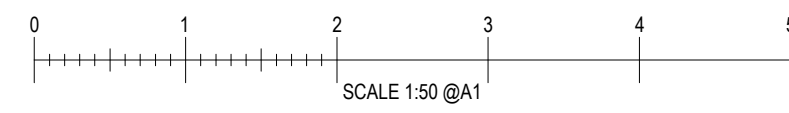

NO.	REVISIONS	DATE
SITE ADDRESS 61 TORRIANO AVE, LONDON NWS 25G		
JOB TITLE EXISTING DETAILS		
DRAWING TITLE EXISTING SIDE ELEVATION		
SCALE 1:50 @ A1	DATE 07/07/2017	DRAWN BY AJP
London CAD & Survey Services <small>www.londoncad.com info@londoncad.com</small>		
DRAW NO 61TOR06	REV	