


ST 09 EXISTING BLOCK PLAN
01 SCALE 1:500 @ A1

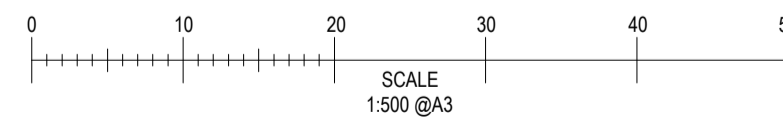

NO.	REVISIONS	DATE
SITE ADDRESS 61 TORRIANO AVE, LONDON NWS 25G		
JOB TITLE EXISTING DETAILS		
DRAWING TITLE EXISTING BLOCK PLAN		
SCALE 1:500@A1	DATE 07/07/2017	DRAWN BY AJP
DRAWING NO. 61TOR09	REV.	