


ST 19 PROPOSED BLOCK PLAN
01 SCALE 1:500 @A1

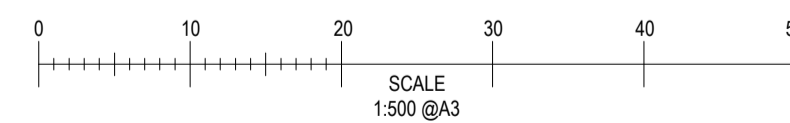

NO.	REVISIONS	DATE
SITE ADDRESS 61 TORRIANO AVE, LONDON NWS 25G		
JOB TITLE PROPOSED THIRD STOREY REAR EXTENSION, REAR THIRD FLOOR BALCONY & LOFT CONVERSION		
DRAWING TITLE PROPOSED BLOCK PLAN		
SCALE 1:500@A1	DATE 07/07/2017	DRAWN BY AJP
DRAWING NO. 61TOR/19	REV.	