
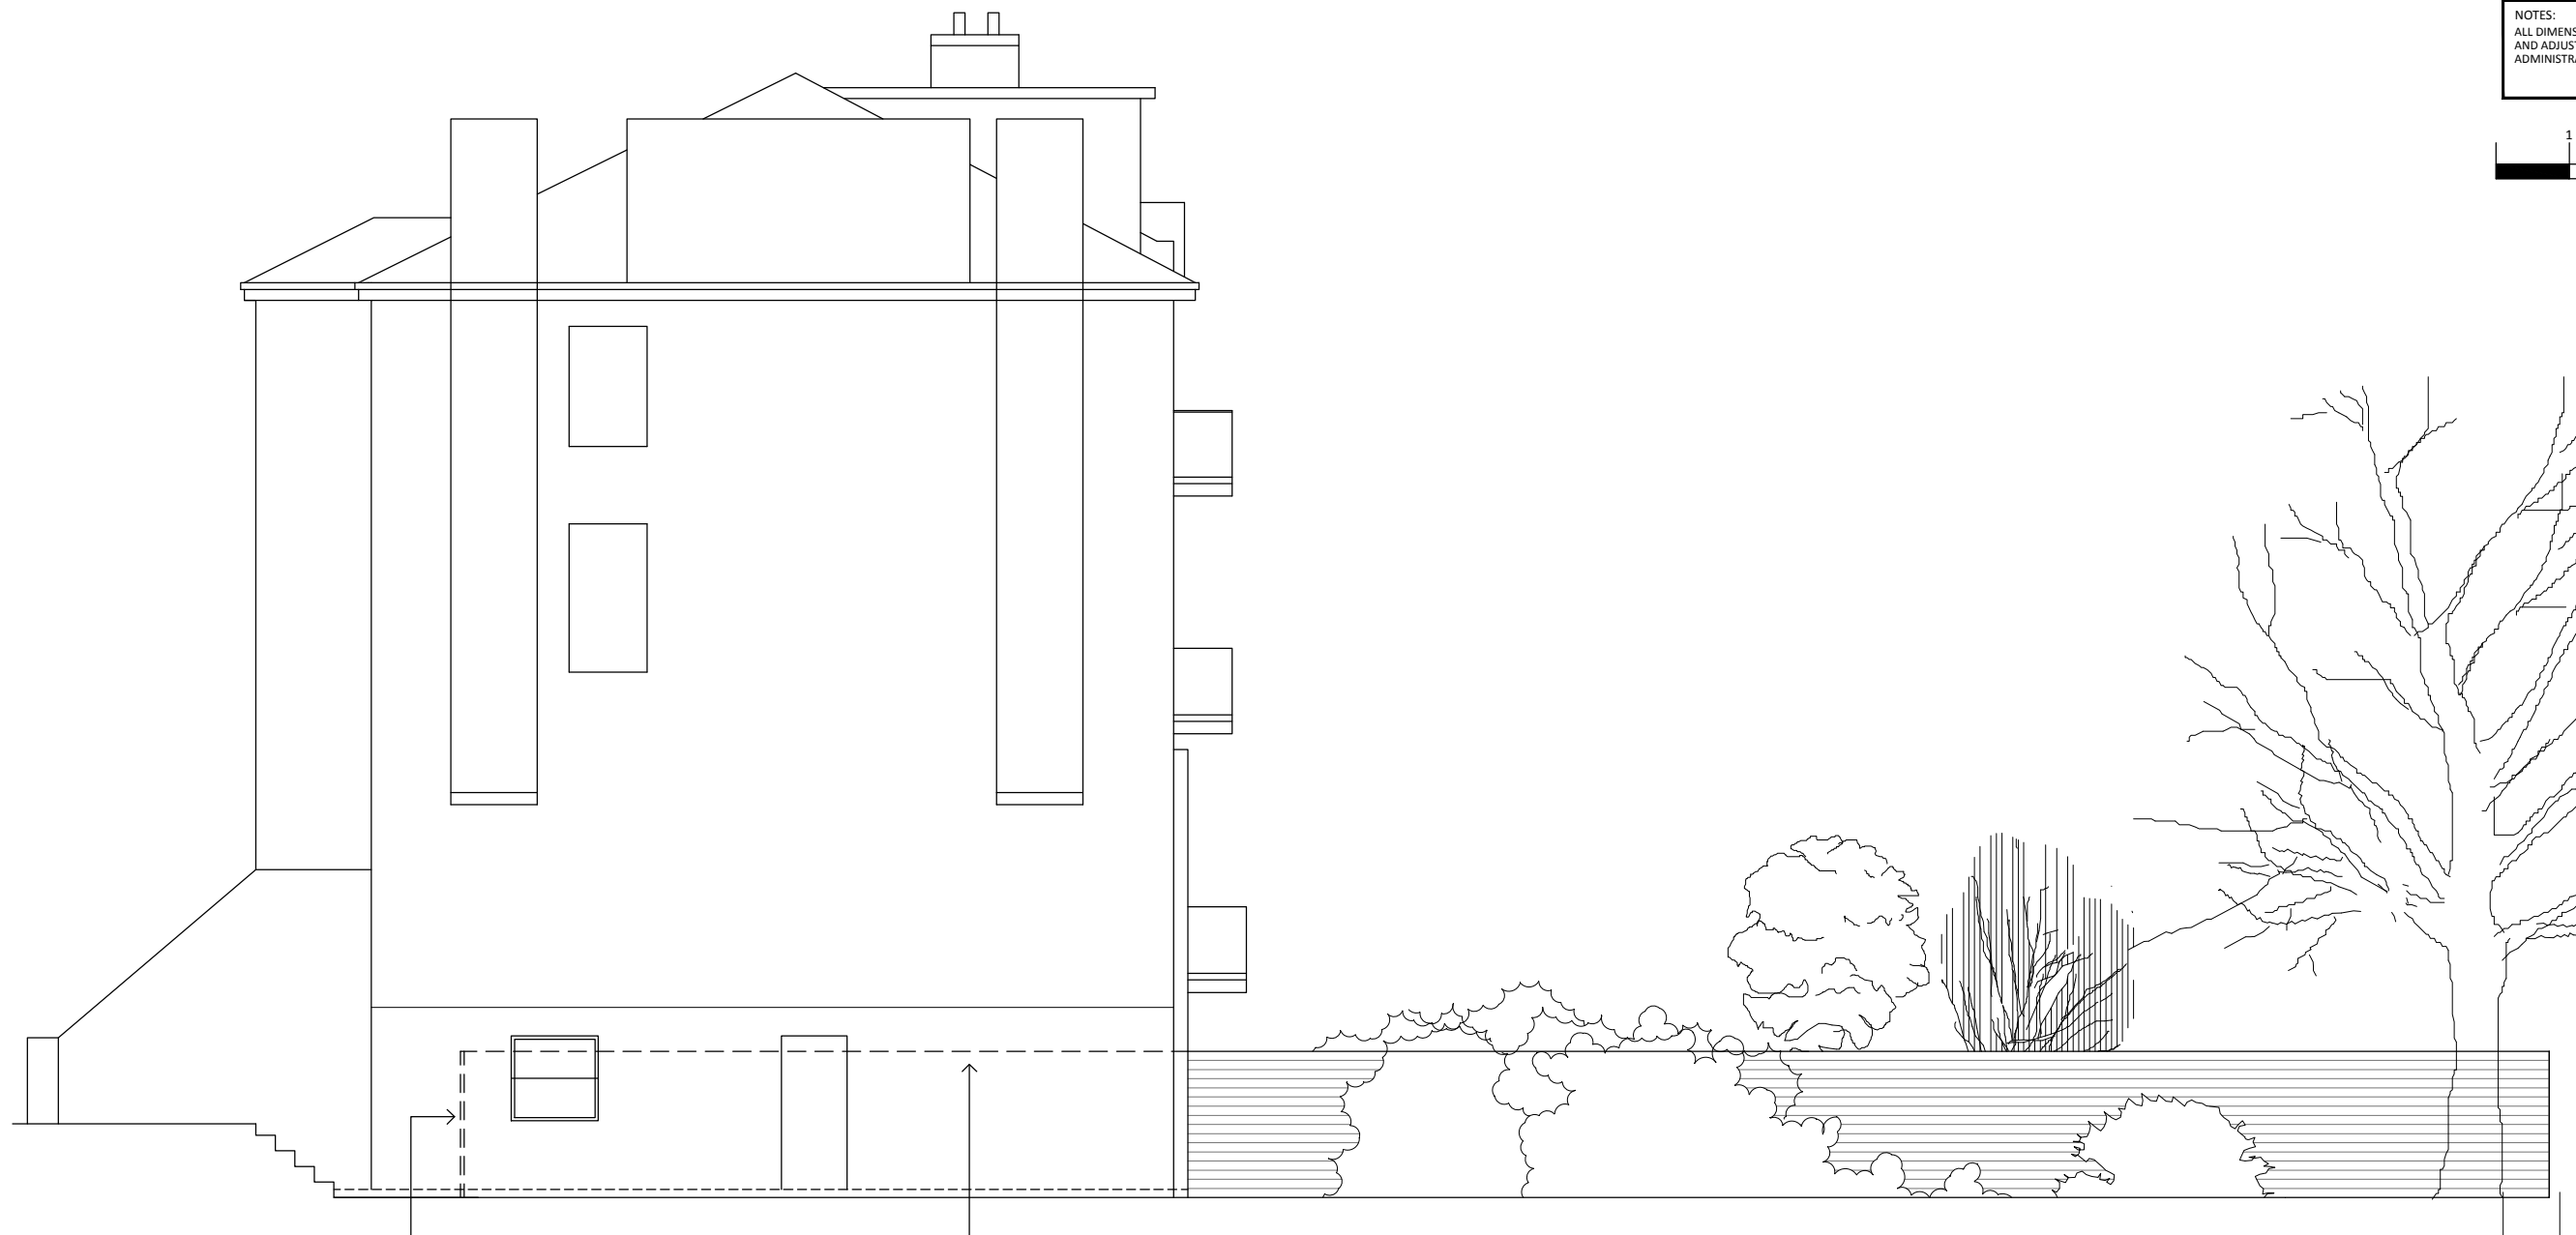


NOTES:
ALL DIMENSIONS TO BE CHECKED ON SITE AND ANY DISCREPANCIES
AND ADJUSTMENTS TO BE NOTED AND PASSED TO THE CONTRACT
ADMINISTRATOR FOR FURTHER INSTRUCTIONS. IF IN DOUBT ASK.

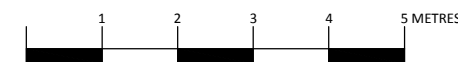

gate entrance to lower
ground floor flat (6A
Garlinge)

line of side boundary
fence

EXISTING SIDE ELEVATION (SOUTH WEST)

A	ADJUSTMENT TO LIVING ROOM EXTENSION	20.07.2017
Rev.No.	Revision	Date

B R O M S E N

DESIGN AND PROJECT MANAGEMENT CONSULTANCY
INFO@BROMSEN.CO.UK

Job Title
**6A GARLINGE ROAD
LONDON
NW2 3TR**

Client
Ms Emma Haight and Mr Jason Cheng

Drawing Title			
SIDE ELEVATION (SOUTH WEST) EXISTING			
Scale	Date	Checked	Drawn
1:100@A3	20.07.17	GD	NVB
Dwg No.			Rev.
GR003			A