

A

A

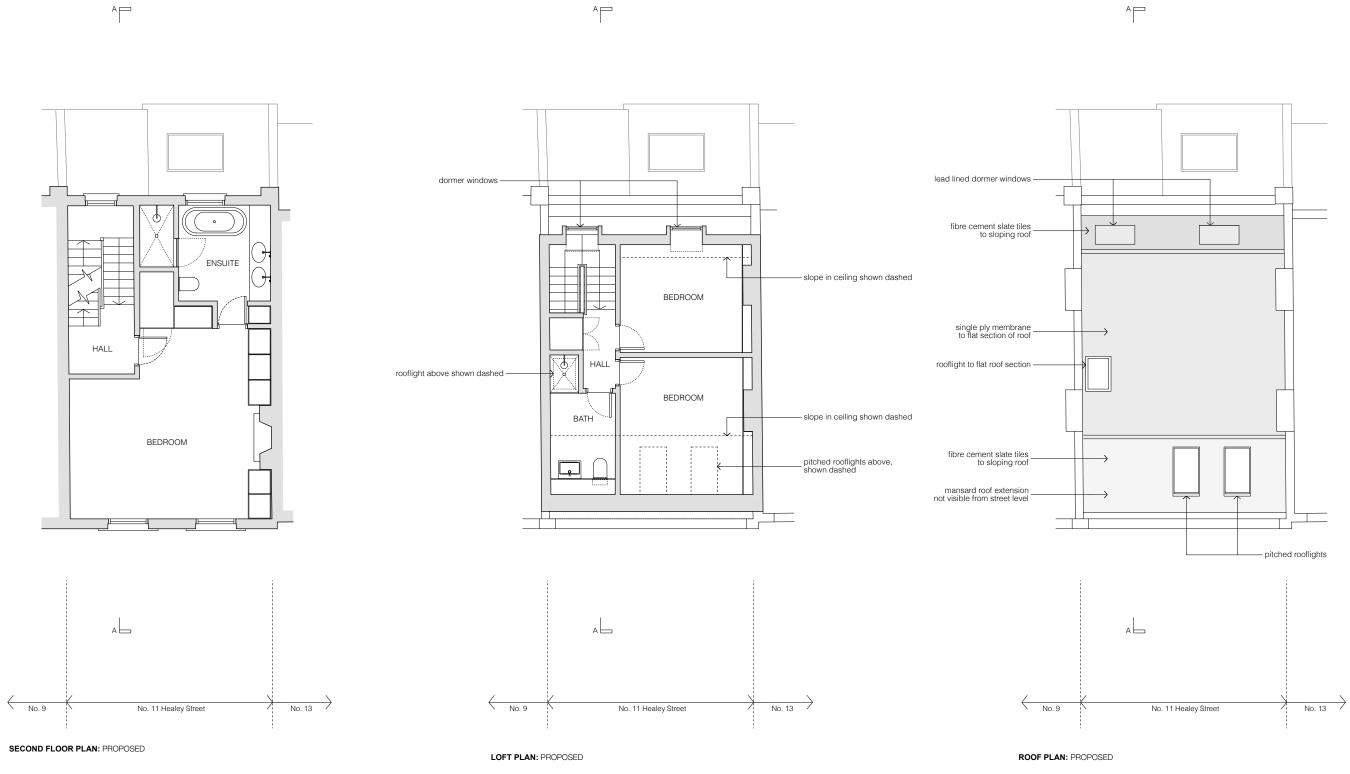

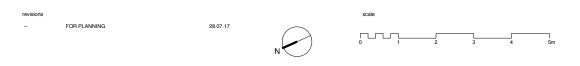

scale 1:100 at A3 project 11 Healey Street drawing title Proposed Second Floor, I drawing no 1704_PL_101

client

FOR PLANNING

Ben Turner + Sarah Flax

Copyright STUDIOCARVER Ltd. Registered Office: 37 Alfred Place, London WC1E 7DP Registered in England and Wales No. 7666682 No implied license exists. This drawing should not be used to calculate areas for the purpose of valuations. All dimensions to be checked on site by contractor and such dimensions to be their responsibility. When in doubt ask. All work must comply with relevant British Standards and Building Regulation requirements. Drawing errors and omissions to be reported to architect immediately.

STUDIO**CARVER**

37 Alfred Place London WC1E 7DP T: 020 7096 1257 E: mail@studiocarver.co.uk W: www.studiocarver.co.uk