


Existing Dormer Window Roof Section

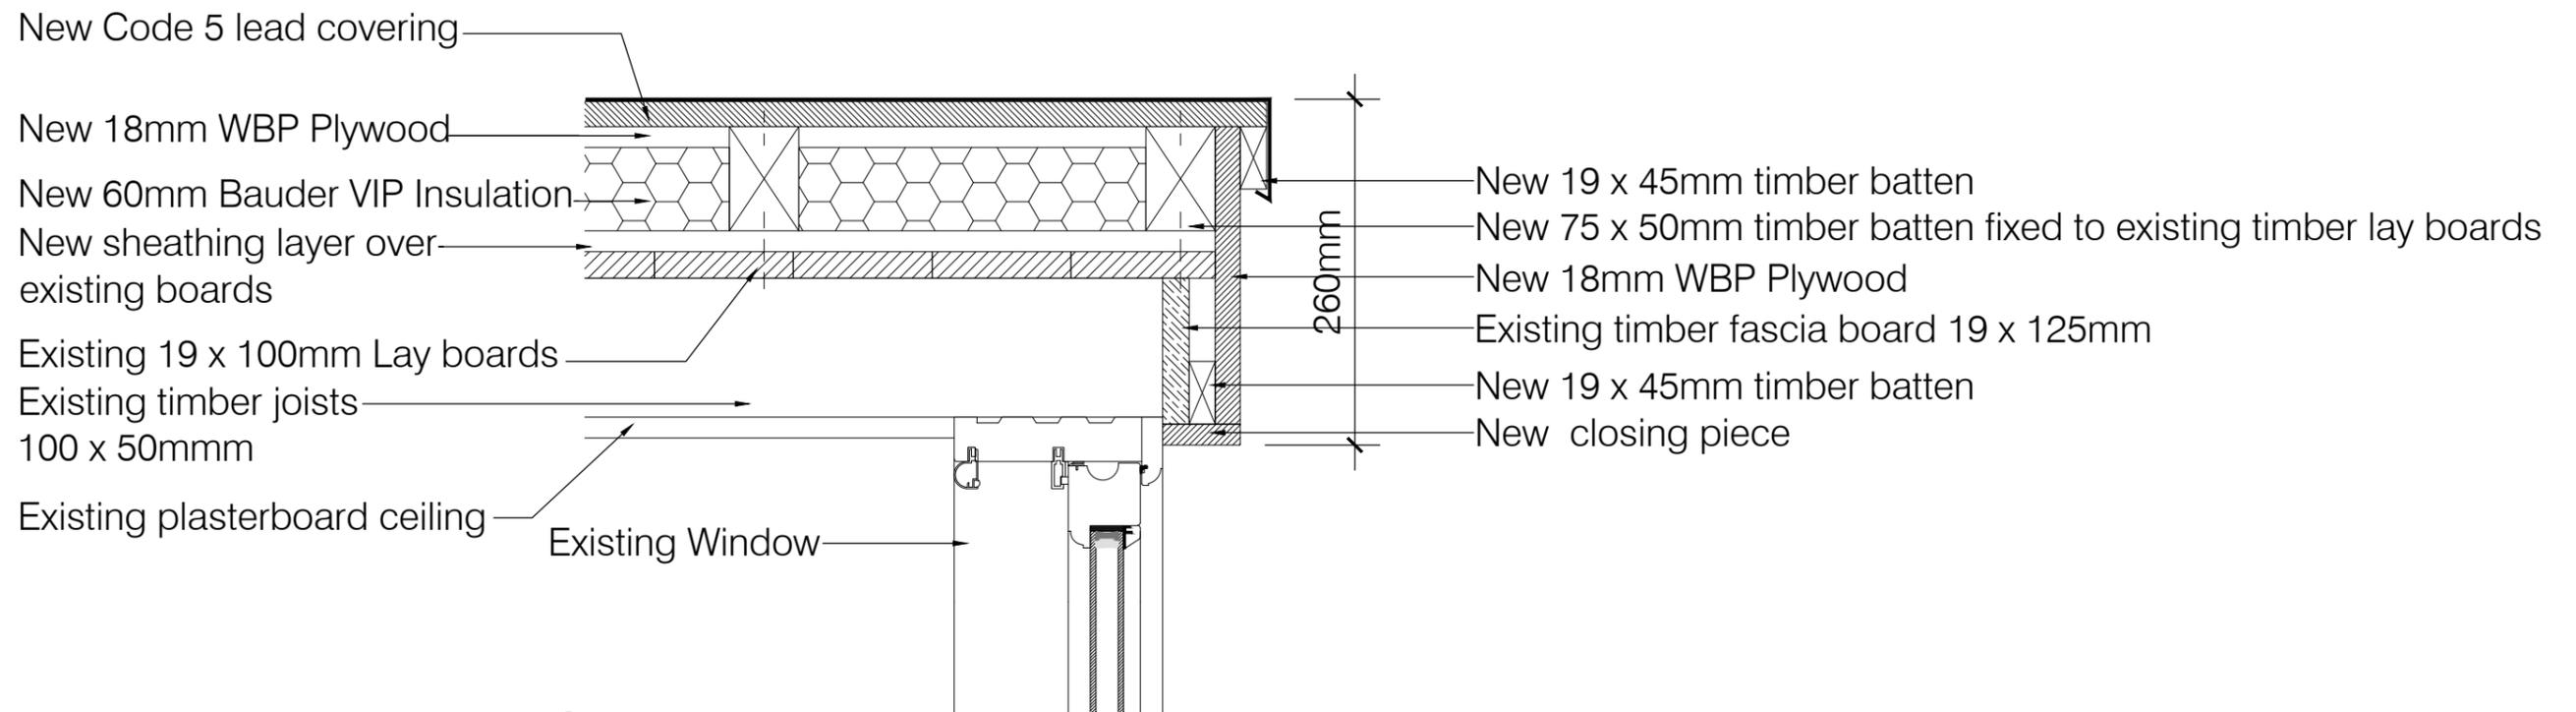

Proposed Dormer Window Roof Section

**MULALLEY**  
**PLANNING**

Revision	Date	Drawn By	Checked

Date: July 2017	Client: Camden Council
Drawn: AF	Project: Herbrand Estate
Check: RP	Title: Existing and Proposed Dormer Roof Section Detail
Scale: 1:5 @ A3	Drg.No. CD/C358-AD-05
	Revision: /