



Elevation of garage doors

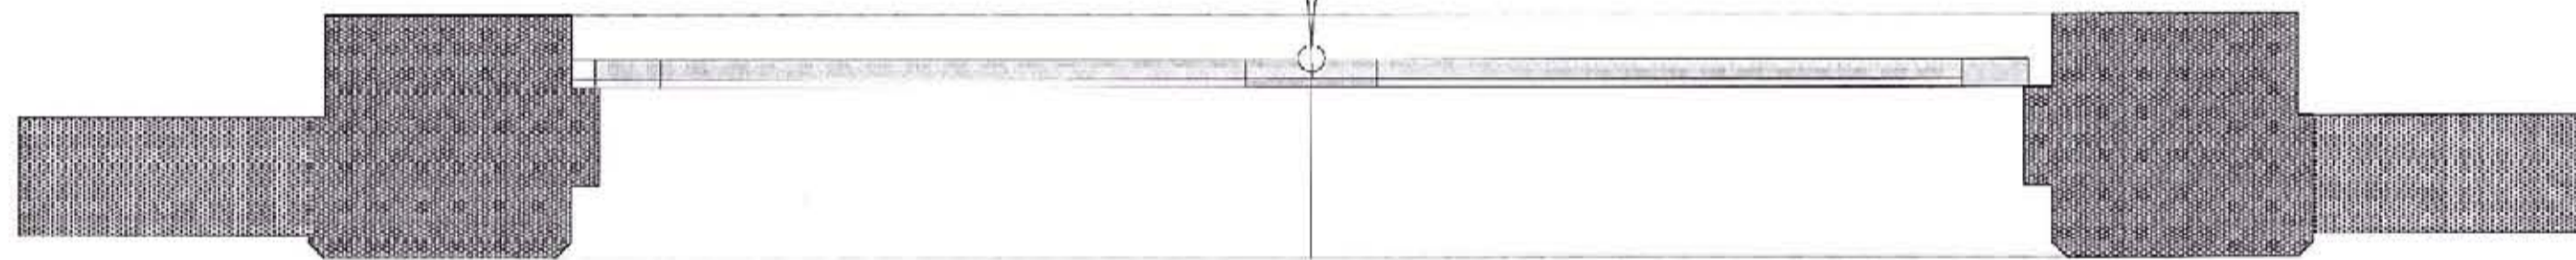


Plan of garage doors

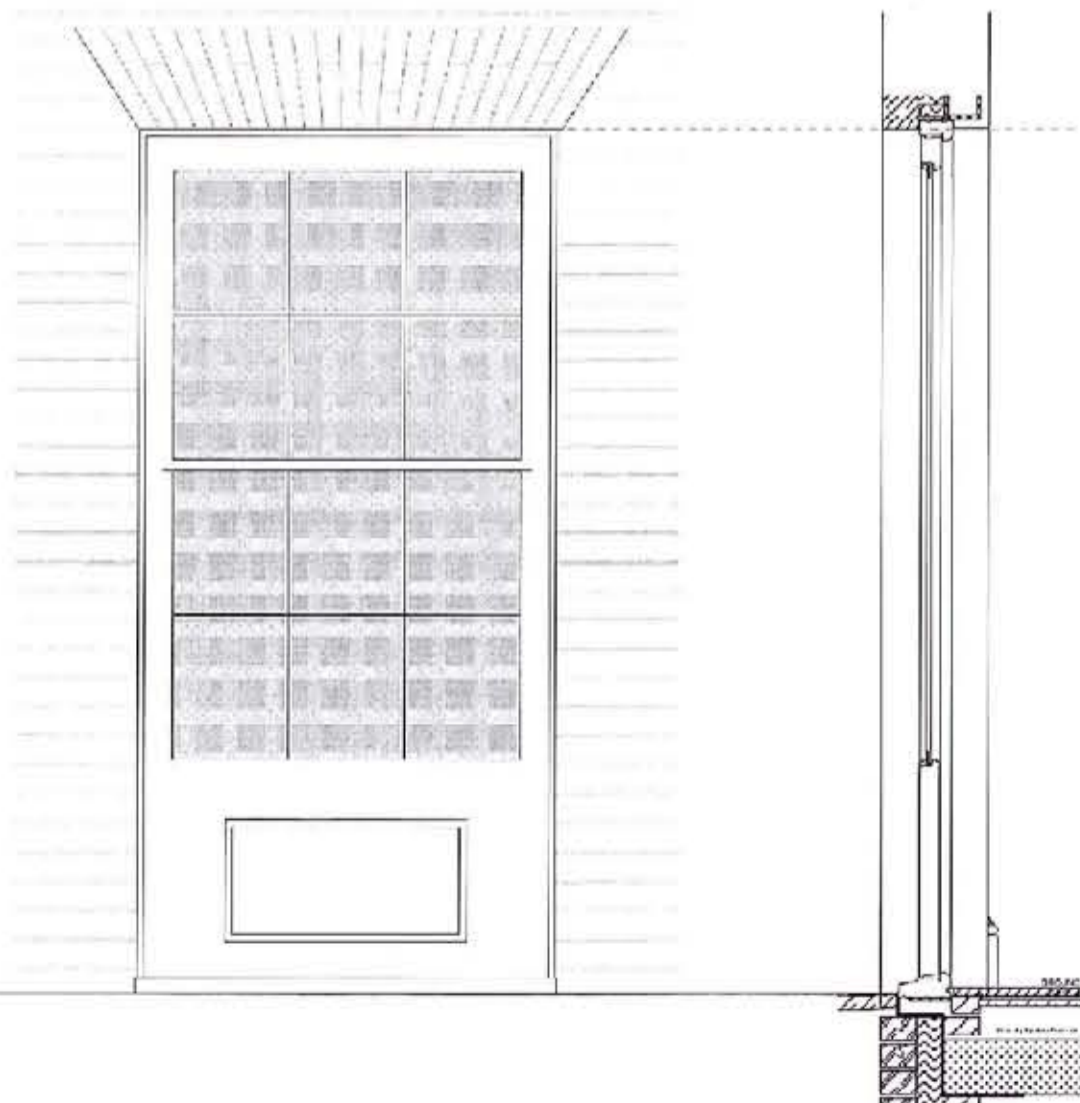

Elevation of kitchen door

Section through kitchen door

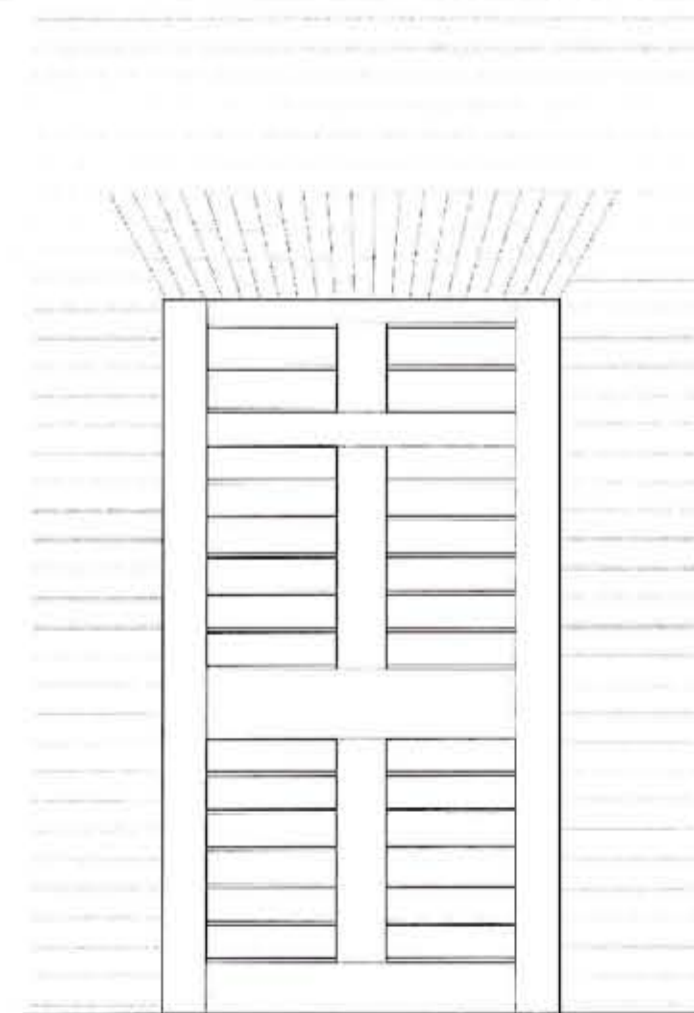

solid oak louvered door

Elevation plant access door



THE CHARLTON BROWN PARTNERSHIP
ARCHITECTS

The Old Chapel Shepherds Walk Hampstead London NW3 5UE T 020 7764 1234 F 020 7435 5085 E office@charltonbrown.com

Heath House, NW3

1017/D 08

Proposed external gates and doors

Date 8.1.07 Scale 1:20 This drawing is copyright

Revisions