

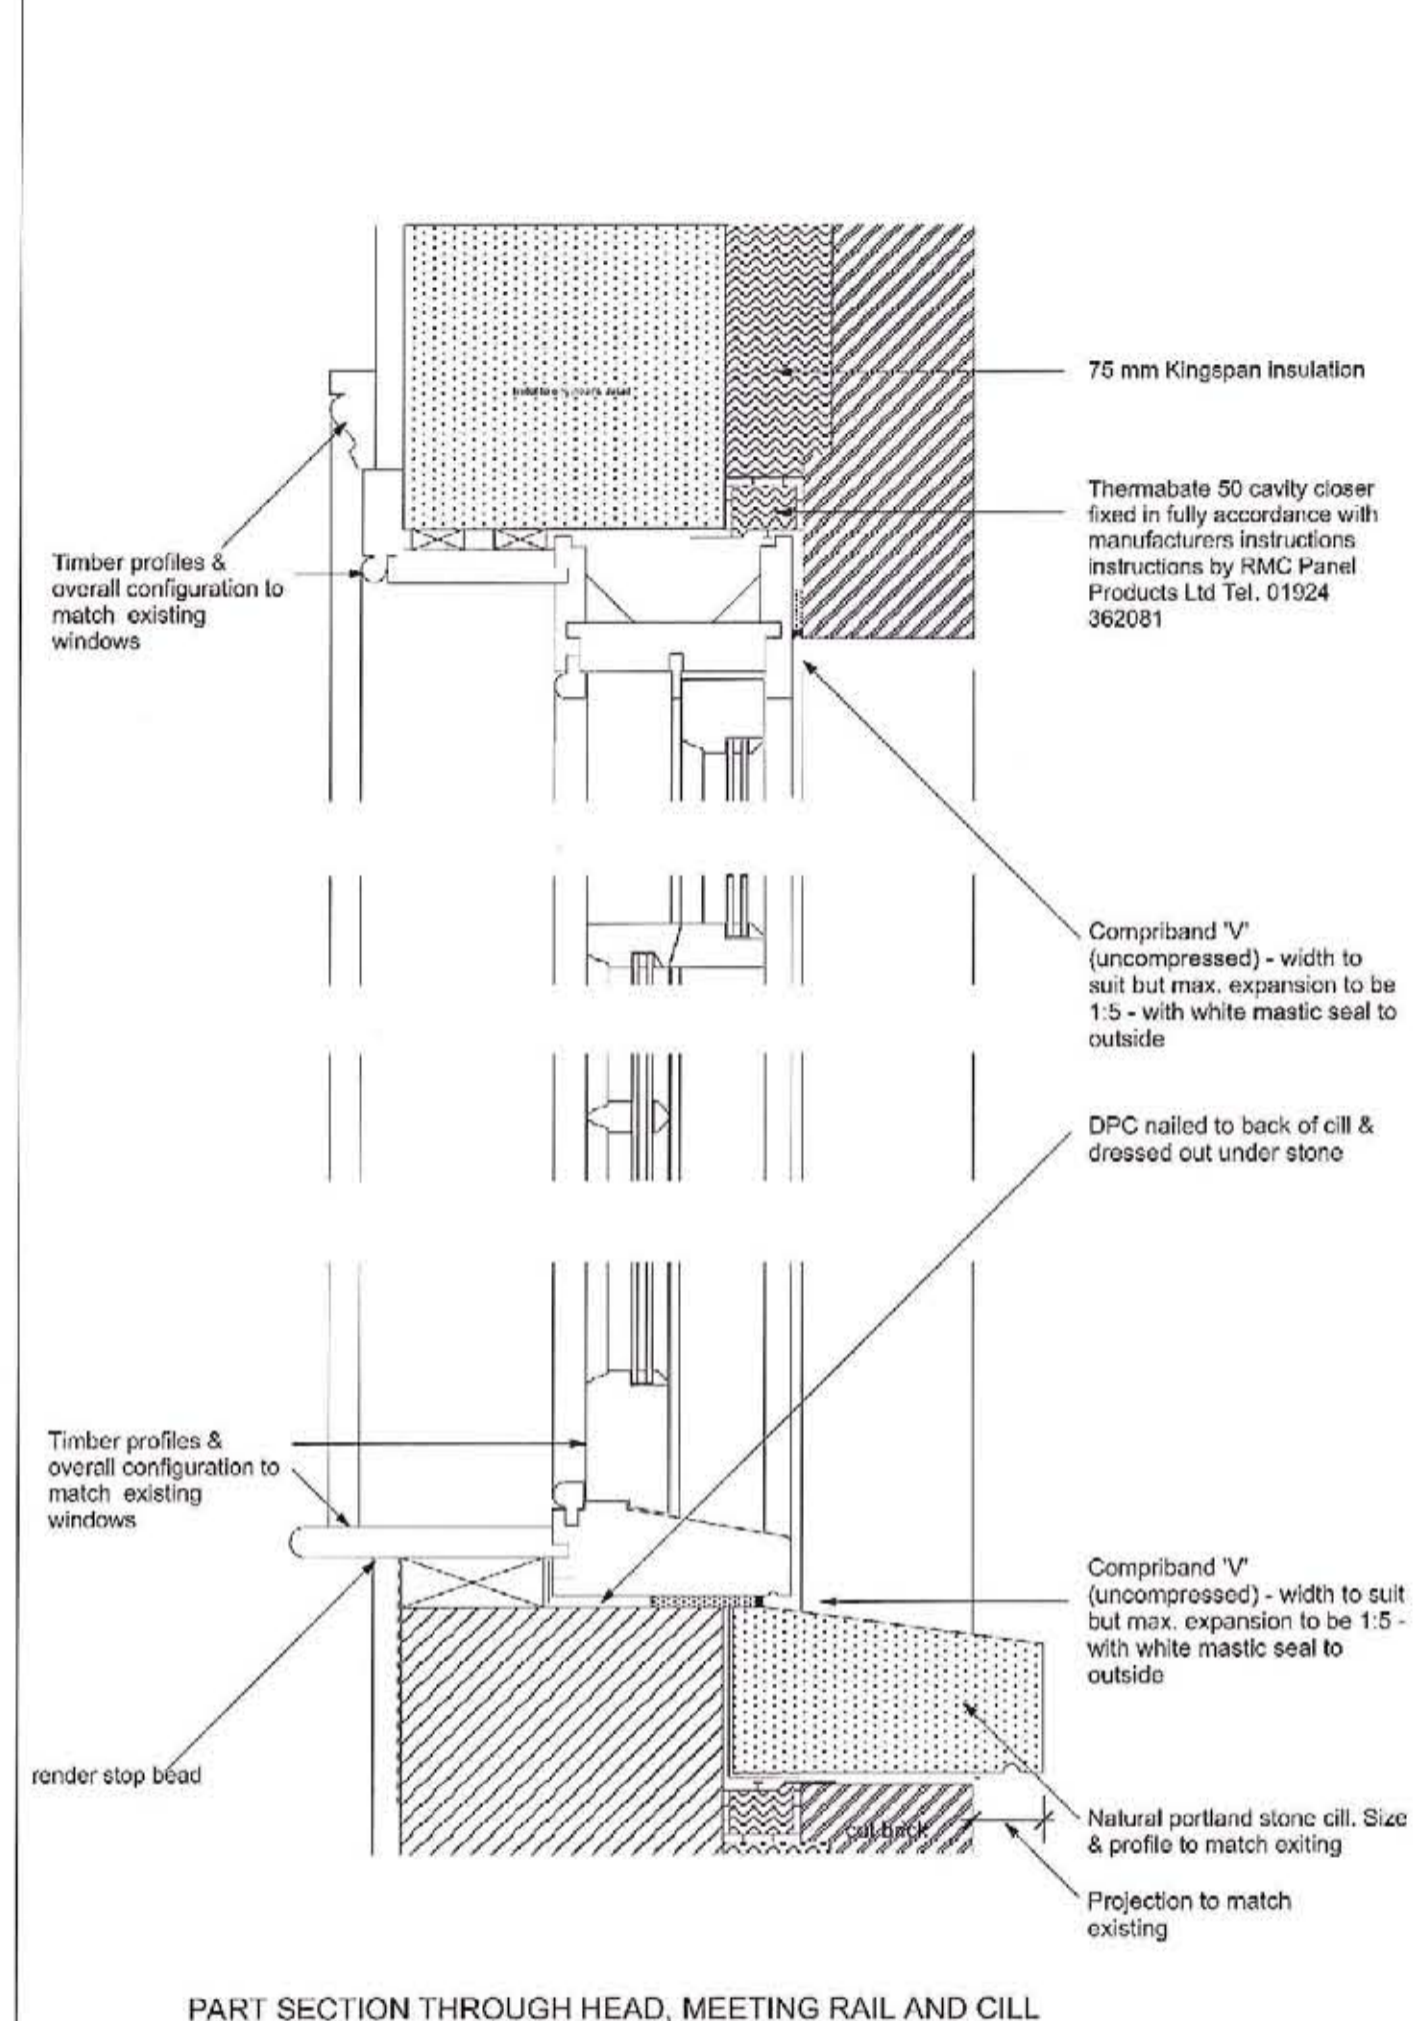



TYPICAL SASH SINGLE GLAZED REPLACEMENT WINDOW

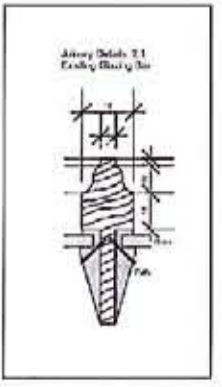

TYPICAL SASH WINDOW TO NEW EXTENSION

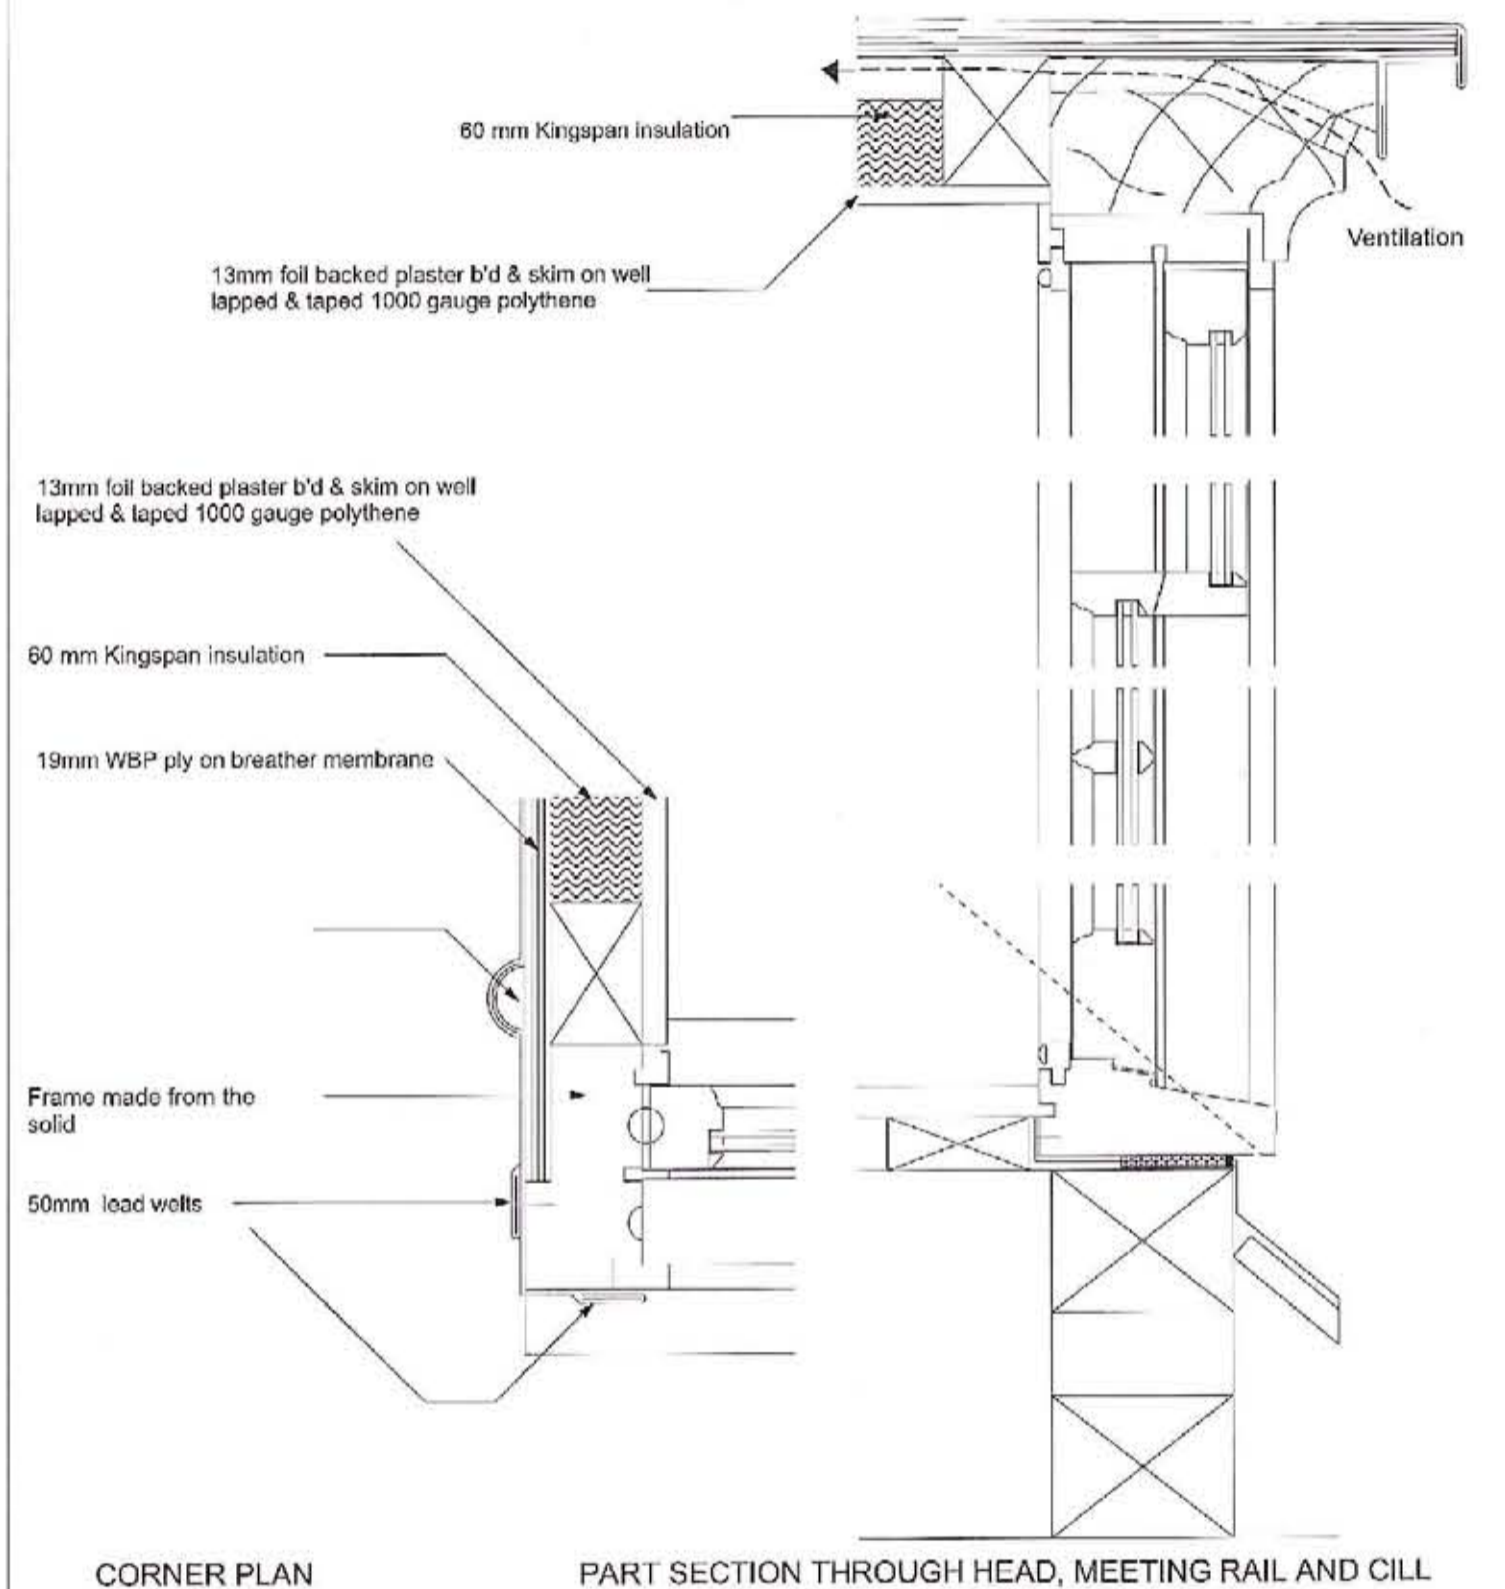

TYPICAL NEW DORMER WINDOW TO NEW EXTENSION

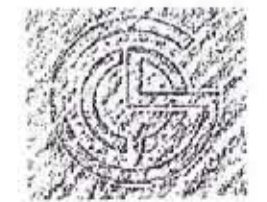

THE CHARLTON BROWN PARTNERSHIP
ARCHITECTS

The Old Chapel Shepherds Walk Hampstead London NW3 5UE T 020 7794 1234 F 020 7435 5065 E office@charltonbrown.com

Heath House, NW3

1017/D 04

Typical Window Details

Date 8.1.07 Scale 1:5 This drawing is copyright Revisions