


This drawing forms part of a set of Planning Application drawings.

It is not intended for Building Control or Construction purposes.

Do not scale off this drawing. If in doubt, please ask.

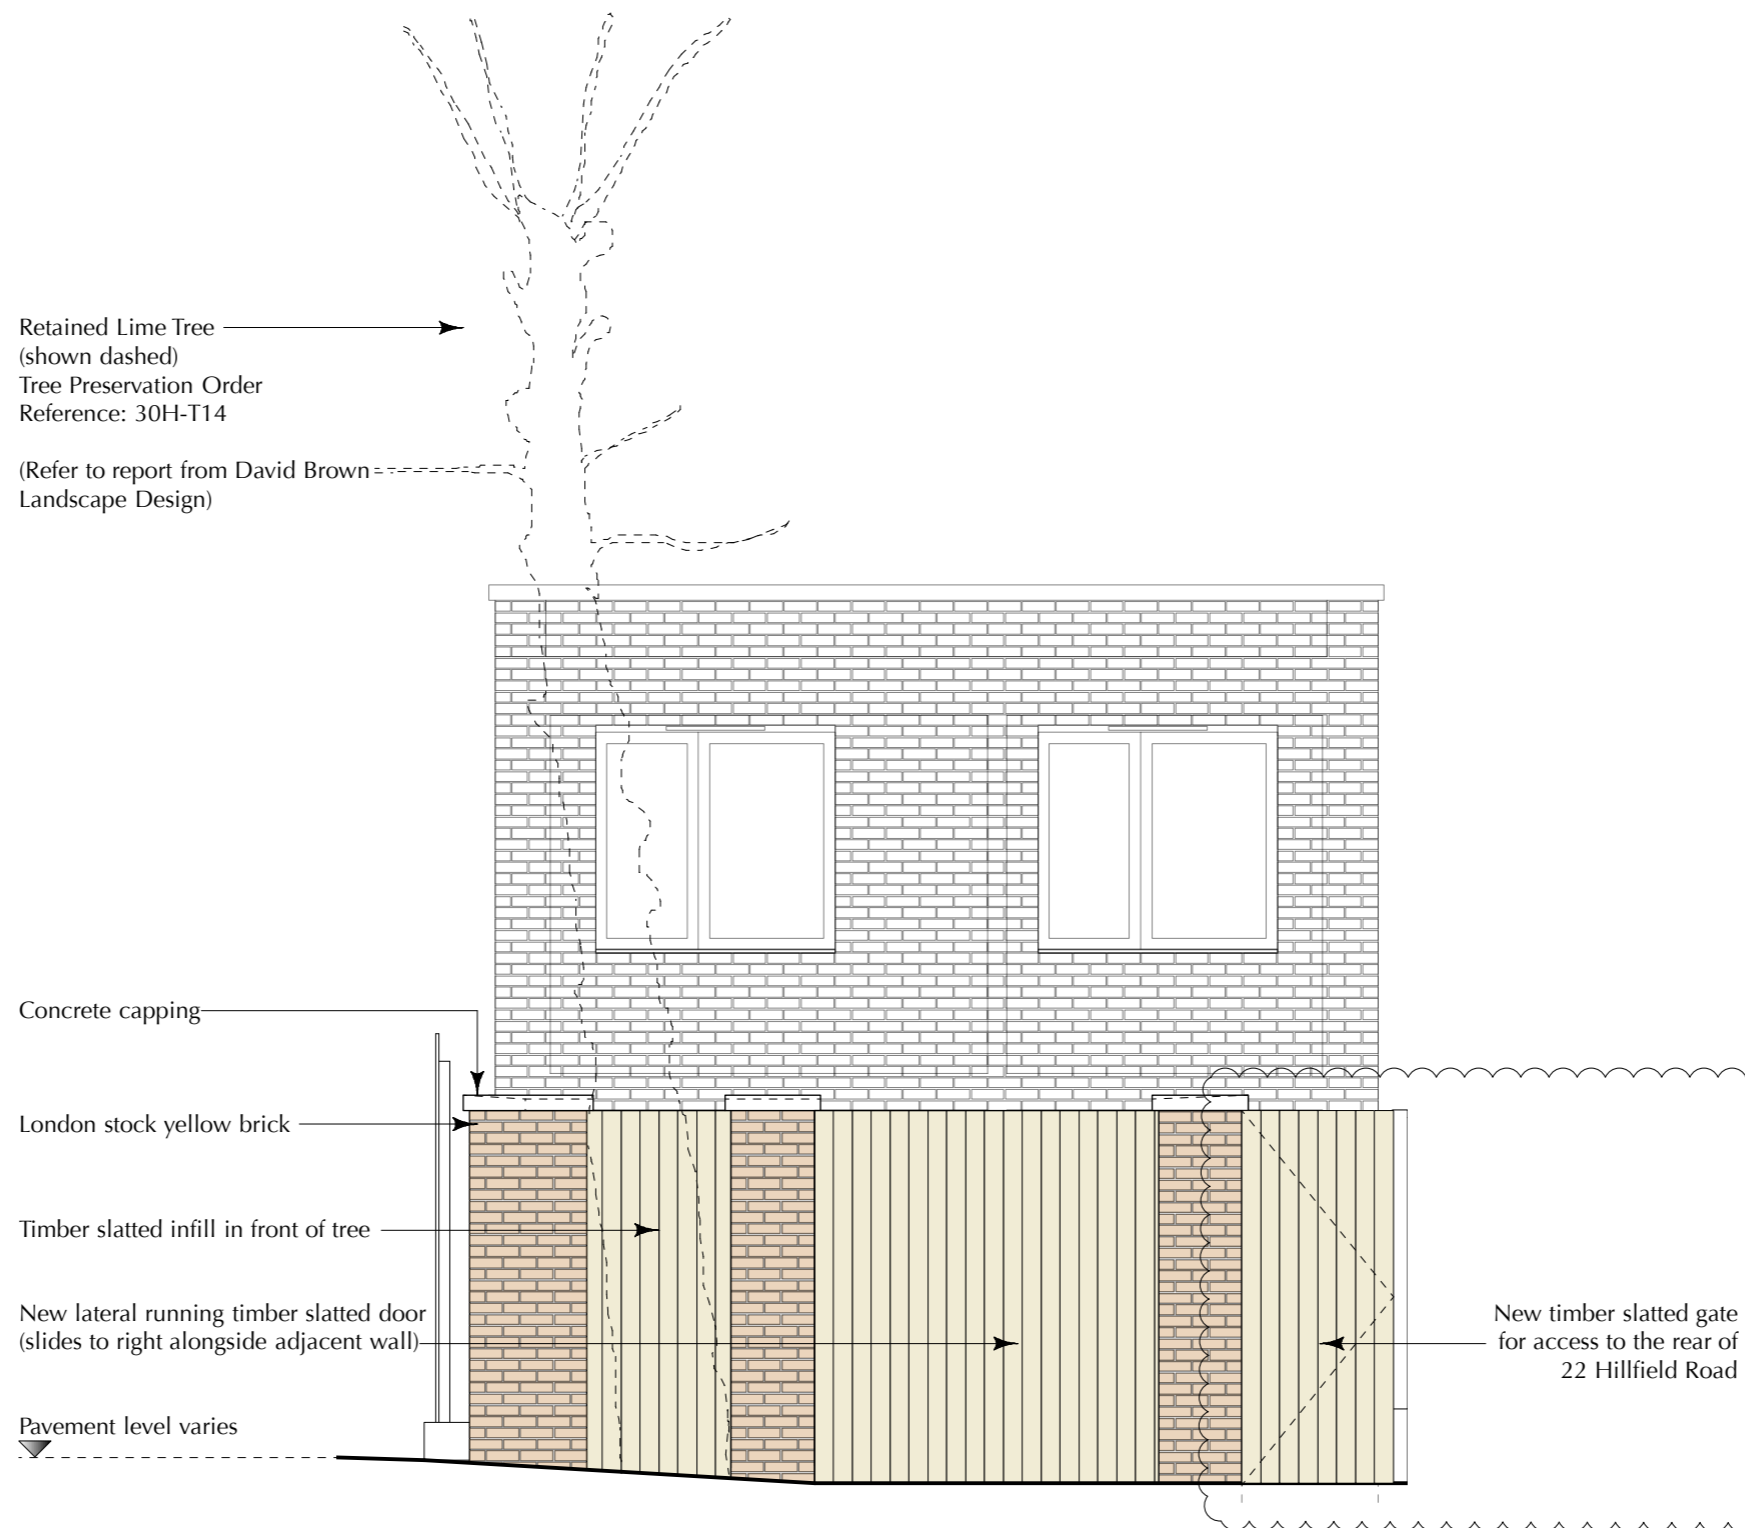

**Revision A 24.07.17 Amended as bubbled. (Client request: Added access to 22 Hillfield Road from Mill Lane)**

Project / Location:	22 Hillfield Road, West Hampstead, London, NW6 1PZ		
Client:	Mrs. H. M. Boorer & Ms. R. Halpin	Drawing No: PL 007	Date: 07.05.14
Drawing Title:	Proposed Boundary Elevation	Drawn by: KL	Purpose: Planning Application
Scale:	1:50 @ A3		

**KENNETH LYNCH**  
ARCHITECTURAL DESIGN

1 Sydenham Court, 18 Kingsborough Gardens, Glasgow G12 9QD  
T: 0141 334 7173 M: 07989 302 456 E: ken@klad.co.uk W: klad.co.uk ©