


Streetwise™

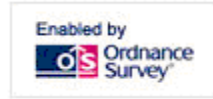


This drawing forms part of a set of Planning Application drawings.

It is not intended for Building Control or Construction purposes.

Do not scale off this drawing. If in doubt, please ask.

SITE LOCATION PLAN
AREA 2 HA
SCALE: 1:1250 on A4
CENTRE COORDINATES: 524909 , 185195

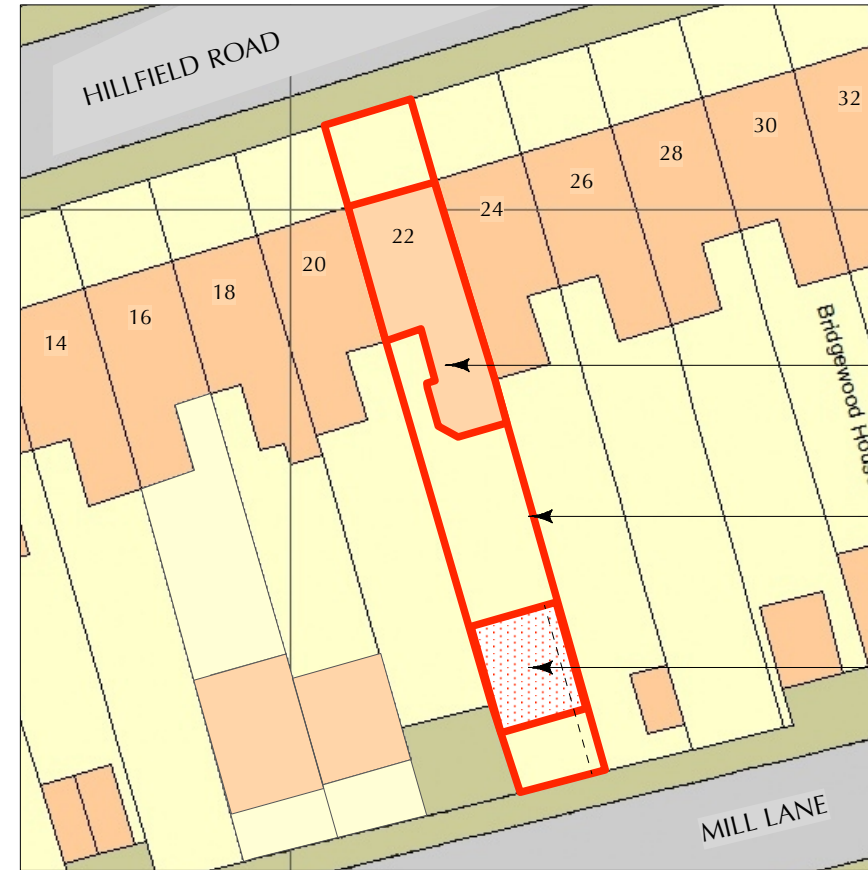

House footprint

Site Boundary

Proposed House
(First floor cantilevers over new proposed access to 22 Hillfield Road from Mill Lane)
Dashed line indicates.



Supplied by Streetwise Maps Ltd
www.streetwise.net
Licence No: 100047474

Location Plan
1:1250

Block Plan
1:500

Revision A 24.07.17 Amended as bubbled. (Client request: Added access to 22 Hillfield Road from Mill Lane)

Project / Location: 22 Hillfield Road, West Hampstead, London, NW6 1PZ
Client: Mrs. H. M. Boorer & Ms. R. Halpin
Drawing Title: Location & Block Plans
Scale: As indicated @ A3

Drawing No: PL 001
Date: 07.05.14
Drawn by: KL
Purpose: Planning Application

KENNETH LYNCH
ARCHITECTURAL DESIGN

1 Sydenham Court, 18 Kingsborough Gardens, Glasgow G12 9QD
T: 0141 334 7173 M: 07989 302 456 E: ken@klad.co.uk W: klad.co.uk ©